



OLIVE ESTATE LIFESTYLE VILLAGE
 CARE FACILITY HILL STREET B L O C K
 RICHMOND, NELSON

tasman district council | Te Kaitiaki o te tai o Aoreore
 received 30 March 2021


drawing	scale	revision	sheet	revision	issue
Site Plan	1:500	12.689	Sk.8	A.	Resource Consent

ALL MEASUREMENTS TO BE CONFIRMED ON SITE BEFORE COMMENCING ANY CONSTRUCTION.

30-March-21

Approved plan B9

RM190790 Hearing - Applicant evidence - Landscape Gavin - Attachment B - 30 March 2021 - page 2 of 8
 Integrity Care Group Ltd - Architectural Plans - amended - replaces previous pages 9 of 14

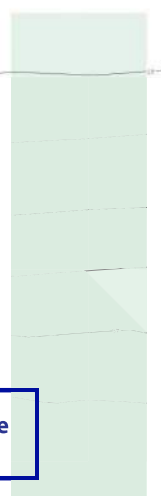

**OLIVE ESTATE LIFESTYLE VILLAGE
 CARE FACILITY HILL STREET BLOCK
 RICHMOND, NELSON**

tasman Te Kaitiaki o
 te tai o Aorere
 received 30 March 2021


drawing	scale	file	sheet	revision	issue
Lower Floor Level	1:200/200814	12.689	Sk.9		Resource Consent
ALL MEASUREMENTS TO BE CONFIRMED ON SITE BEFORE COMMENCING ANY CONSTRUCTION.					

30-March-21

Resource consent RM190790. Dated 24 June 2021.

Approved plan B10

RM190790 Hearing - Applicant evidence - Landscape Gavin - Attachment B - 30 March 2021 - page 3 of 8
 Integrity Care Group Ltd - Architectural Plans - amended - replaces previous pages 10 of 14

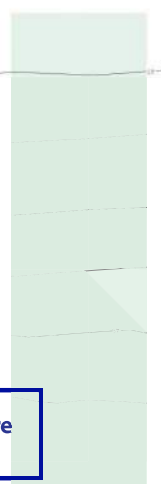


**OLIVE ESTATE LIFESTYLE VILLAGE
 CARE FACILITY HILL STREET BLOCK K
 RICHMOND, NELSON**

tasman district council Te Kaitiaki o te tai o Aoreore
 received 30 March 2021


drawing	scale	file	sheet	revision	issue
Ground Floor Level	1:200	RM190790	2 of 8	SK.10	RM190790 Hearing - Applicant evidence - Landscape Gavin - Attachment B - 30 March 2021 - page 3 of 8

ALL MEASUREMENTS TO BE CONFIRMED ON SITE BEFORE COMMENCING ANY CONSTRUCTION.




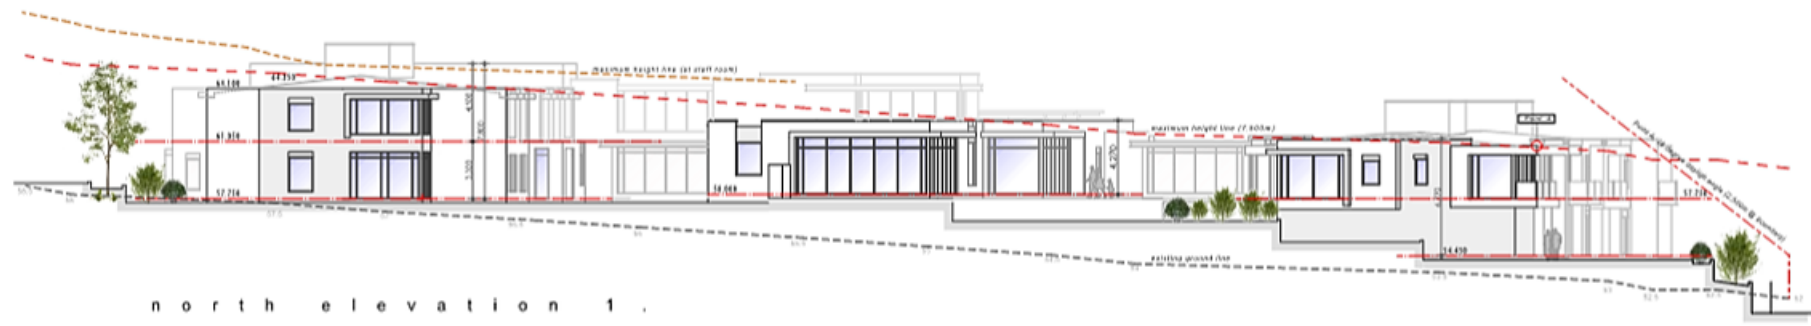


n o r t h e l e v a t i o n 1 .

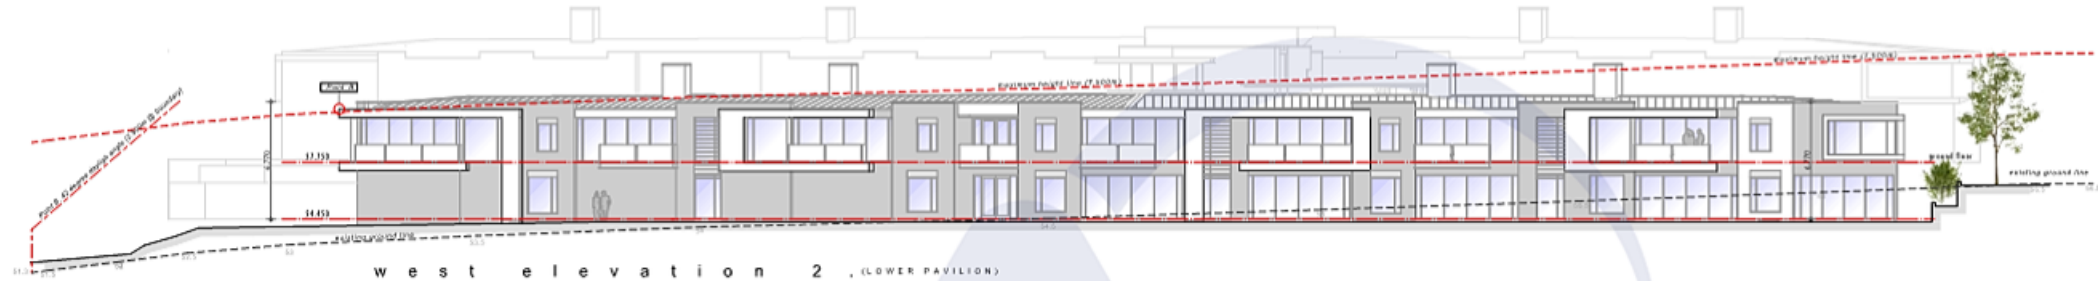

w e s t e l e v a t i o n 2 . (L O W E R P A V I L I O N)

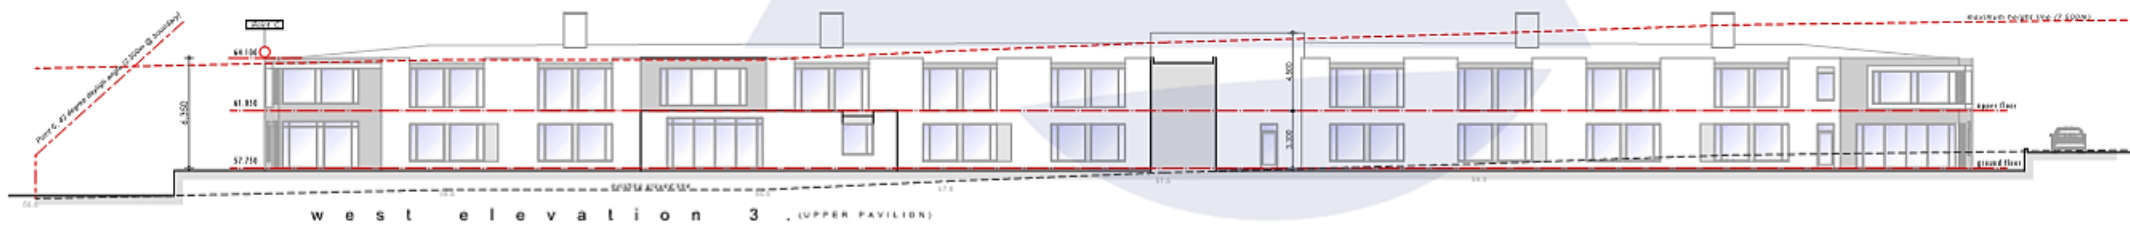

w e s t e l e v a t i o n 3 . (U P P E R P A V I L I O N)

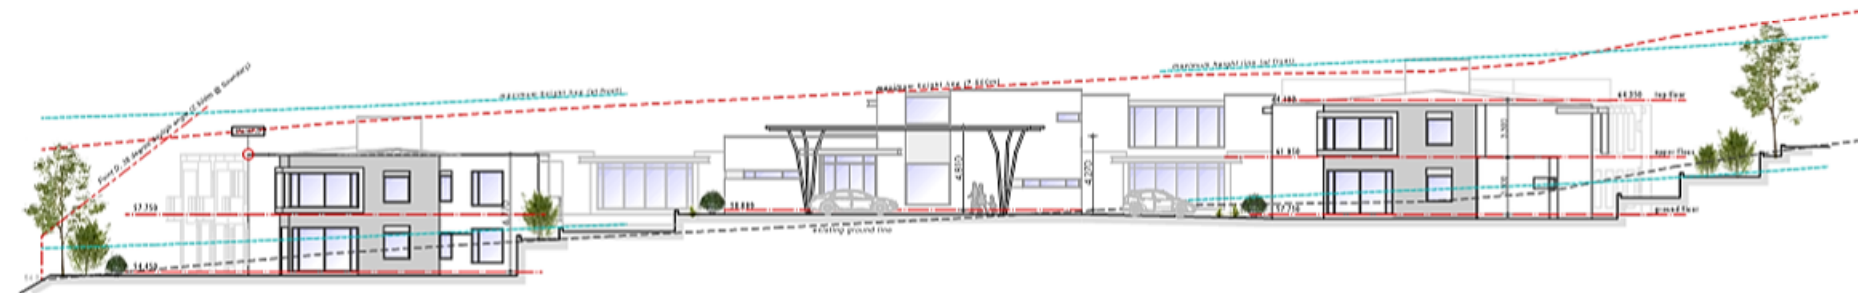

s o u t h e l e v a t i o n 4 .



OLIVE ESTATE LIFESTYLE VILLAGE
CARE FACILITY HILL STREET B L O C K
RICHMOND, NELSON


Revision 0 - 15.11.21 - Growt Hgt Removed, Staff Room over Reception,
Revision a - 24.03.21 - Natural Ground Contours
drawing: Exterior Elevations scale: 1:200
sheet: 12.689 issue: Resource Consent
revision: Sk.12 c. date: March 2021.

ALL MEASUREMENTS TO BE CONFIRMED ON SITE BEFORE COMMENCING ANY CONSTRUCTION.


30-March-21



east elevation 6 .

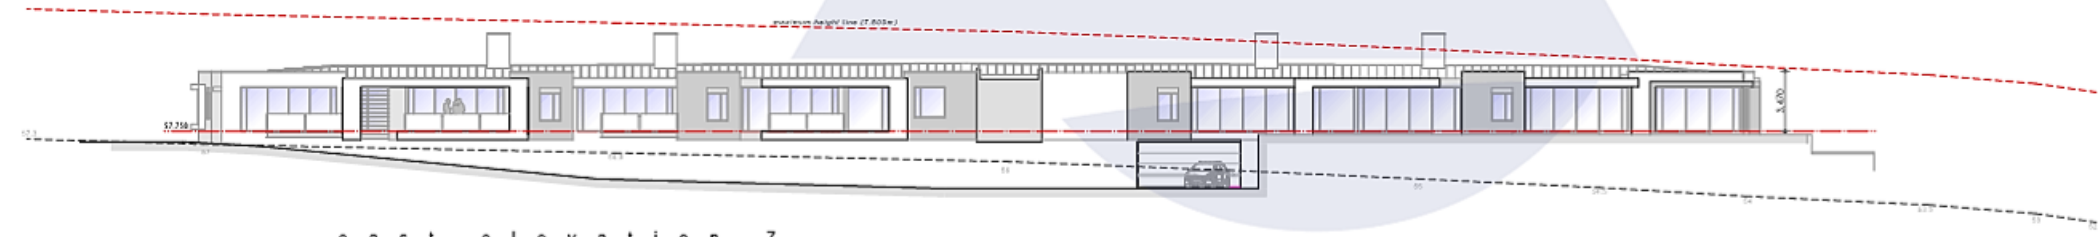

east elevation 7 .

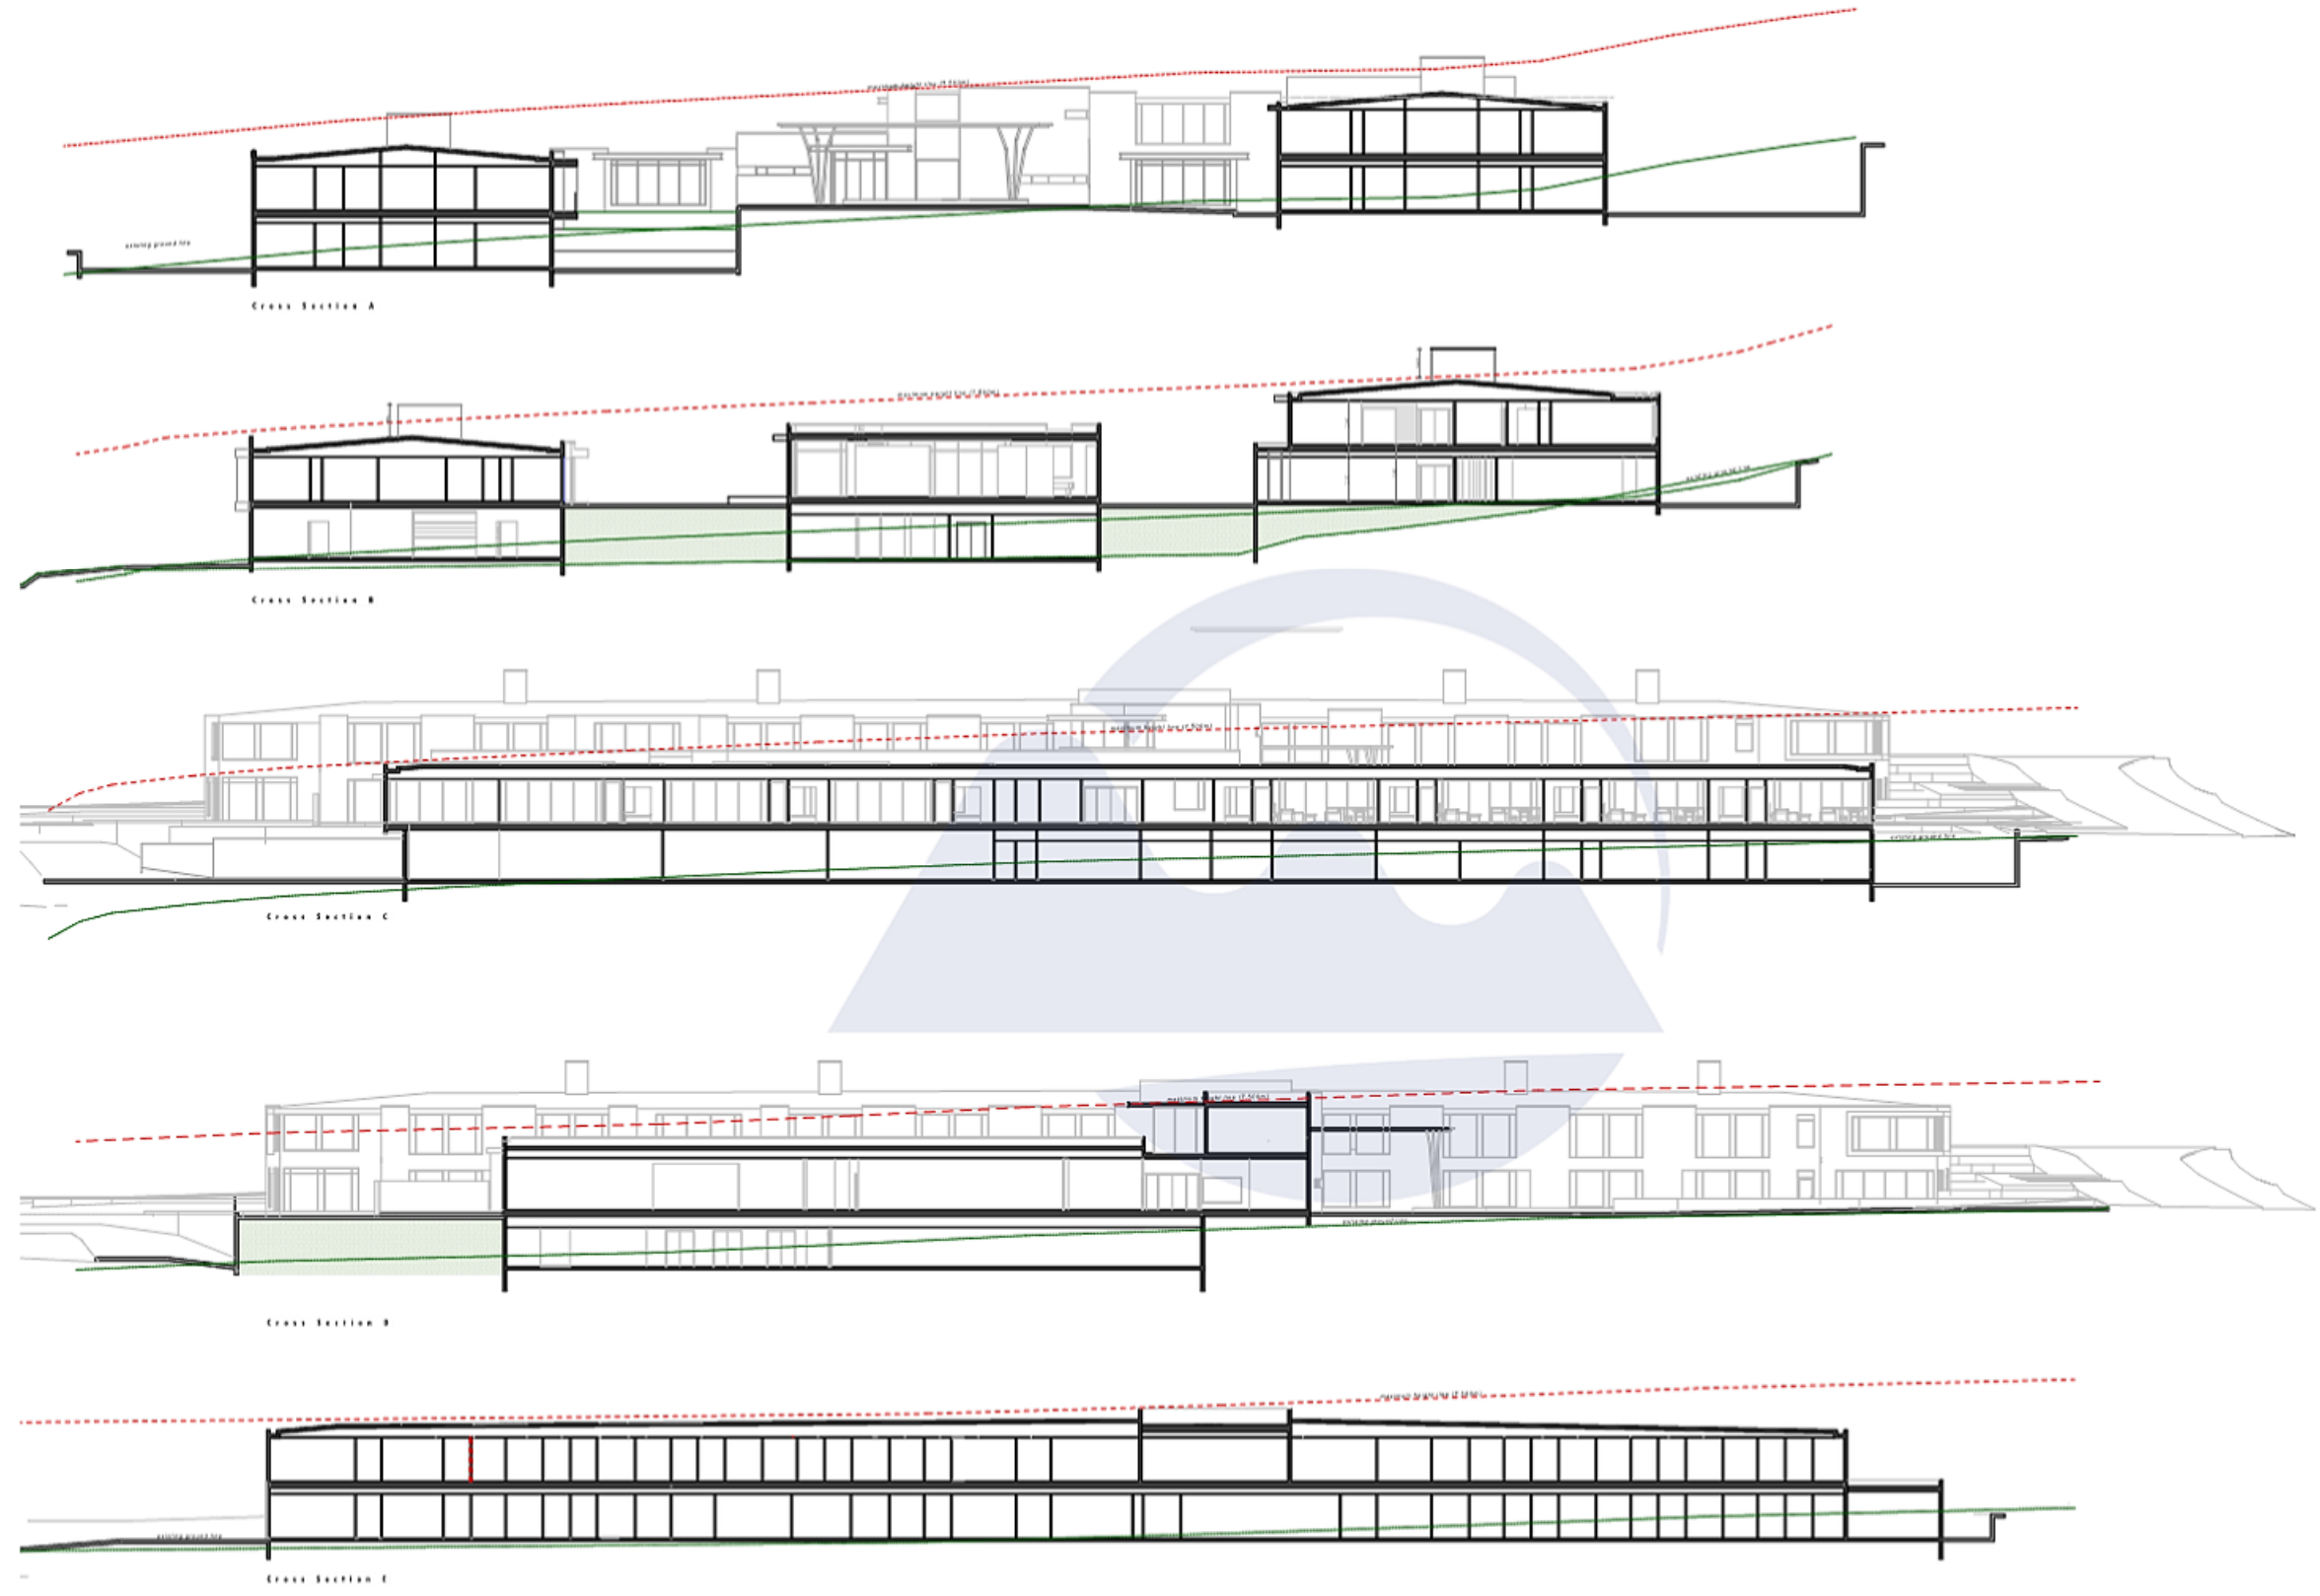



OLIVE ESTATE LIFESTYLE VILLAGE
 CARE FACILITY HILL STREET BLOCK
 RICHMOND, NELSON



drawing	scale	revision	issue
Recession Plane Maximum Height Intersection	1:500	12.689 March 2021	Sk.15 A. Resource Consent

ALL MEASUREMENTS TO BE CONFIRMED ON SITE BEFORE COMMENCING ANY CONSTRUCTION.