


NOTES:

- SETOUT IS TO BE CONFIRMED ONSITE WITH THE ENGINEER.
- SERVICES SHOWN ARE INDICATIVE ONLY, ALL SERVICES ARE TO BE SET OUT & LOCATED BY THE APPROPRIATE SERVICE PROVIDER.
- ALL WORKS ARE TO BE CONSTRUCTED IN ACCORDANCE WITH TASMAN DISTRICT COUNCIL LAND DEVELOPMENT MANUAL
- KERB & CHANNEL TO BE CONSTRUCTED IN ACCORDANCE WITH THE LAND DEVELOPMENT MANUAL DWG #404
- PAVEMENT IS TO BE CONSTRUCTED IN ACCORDANCE WITH THE LAND DEVELOPMENT MANUAL DWG #403
- TACTILE PAVERS ARE TO BE INSTALL IN ACCORDANCE WITH NZTA TACTILE INDICATOR INSTALLATION NOTE (TAN#20-20).
- SPEED TABLE MARKING ARE TO BE INSTALLED IN ACCORDANCE WITH THE TRAFFIC CONTROL DEVICES MANUAL, REF TABLE 14-1 & 14-2



DRAWING VERSION	REV DATE	DESIGNED	Approved	Approved Date	RESIDENTIAL ZONE IMPROVEMENT CRESCENT STREET & OXFORD STREET INTERSECTION
		R DECK			
		R DECK	AS SHOWN		INTERSECTION LAYOUT PLAN

DRAFT

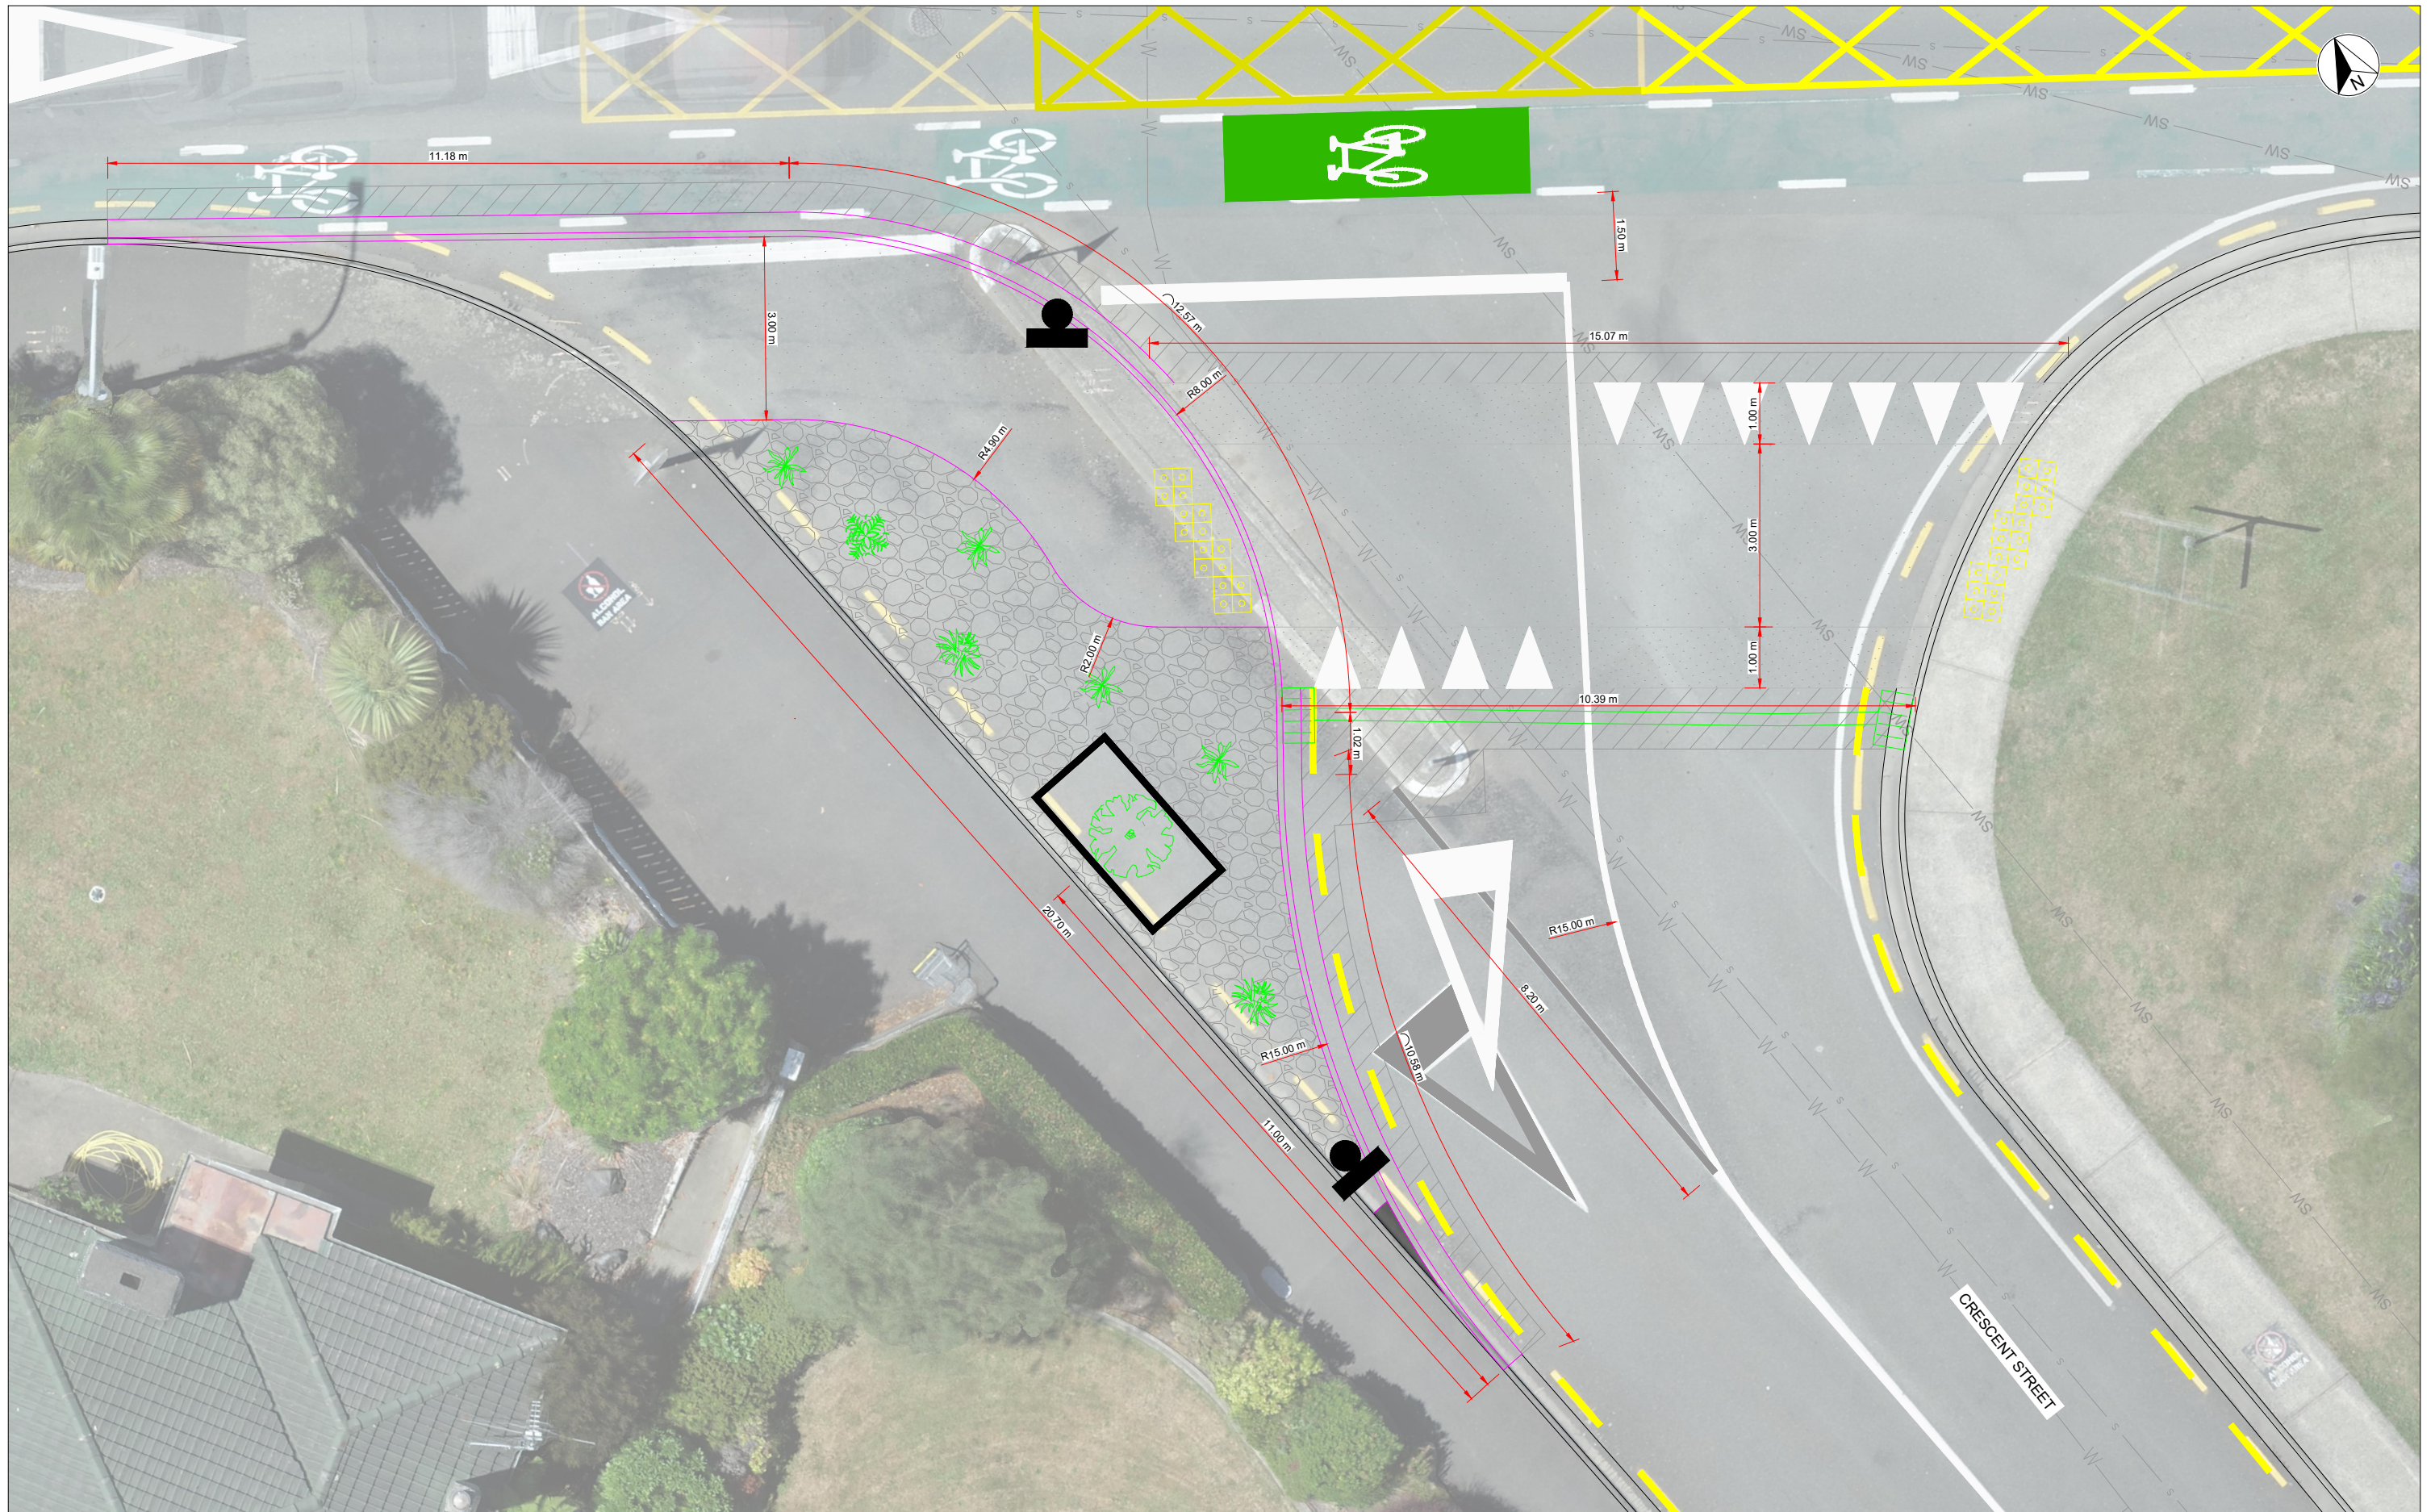

NOTES:

- SETOUT IS TO BE CONFIRMED ONSITE WITH THE ENGINEER.
- SERVICES SHOWN ARE INDICATIVE ONLY, ALL SERVICES ARE TO BE SET OUT & LOCATED BY THE APPROPRIATE SERVICE PROVIDER.
- ALL WORKS ARE TO BE CONSTRUCTED IN ACCORDANCE WITH TASMAN DISTRICT COUNCIL LAND DEVELOPMENT MANUAL
- KERB & CHANNEL TO BE CONSTRUCTED IN ACCORDANCE WITH THE LAND DEVELOPMENT MANUAL DWG #404
- PAVEMENT IS TO BE CONSTRUCTED IN ACCORDANCE WITH THE LAND DEVELOPMENT MANUAL DWG #403
- TACTILE PAVERS ARE TO BE INSTALL IN ACCORDANCE WITH NZTA TACTILE INDICATOR INSTALLATION NOTE (TAN#20-20).
- SPEED TABLE MARKING ARE TO BE INSTALLED IN ACCORDANCE WITH THE TRAFFIC CONTROL DEVICES MANUAL, REF TABLE 14-1 & 14-2

INTERSECTION SETOUT PLAN
SCALE 1:50 (A1) 1:100 (A3)

DRAFT

	DRAWING VERSION	REV DATE	DESIGNED	Approved	Approved Date	RESIDENTIAL ZONE IMPROVEMENT CRESCENT STREET & OXFORD STREET INTERSECTION
			R DECK			
			Drawn			SPEED TABLE SETOUT PLAN
			R DECK	AS SHOWN		