

FIGURE 1: EDGE & CENTRE LINE LAYOUTS


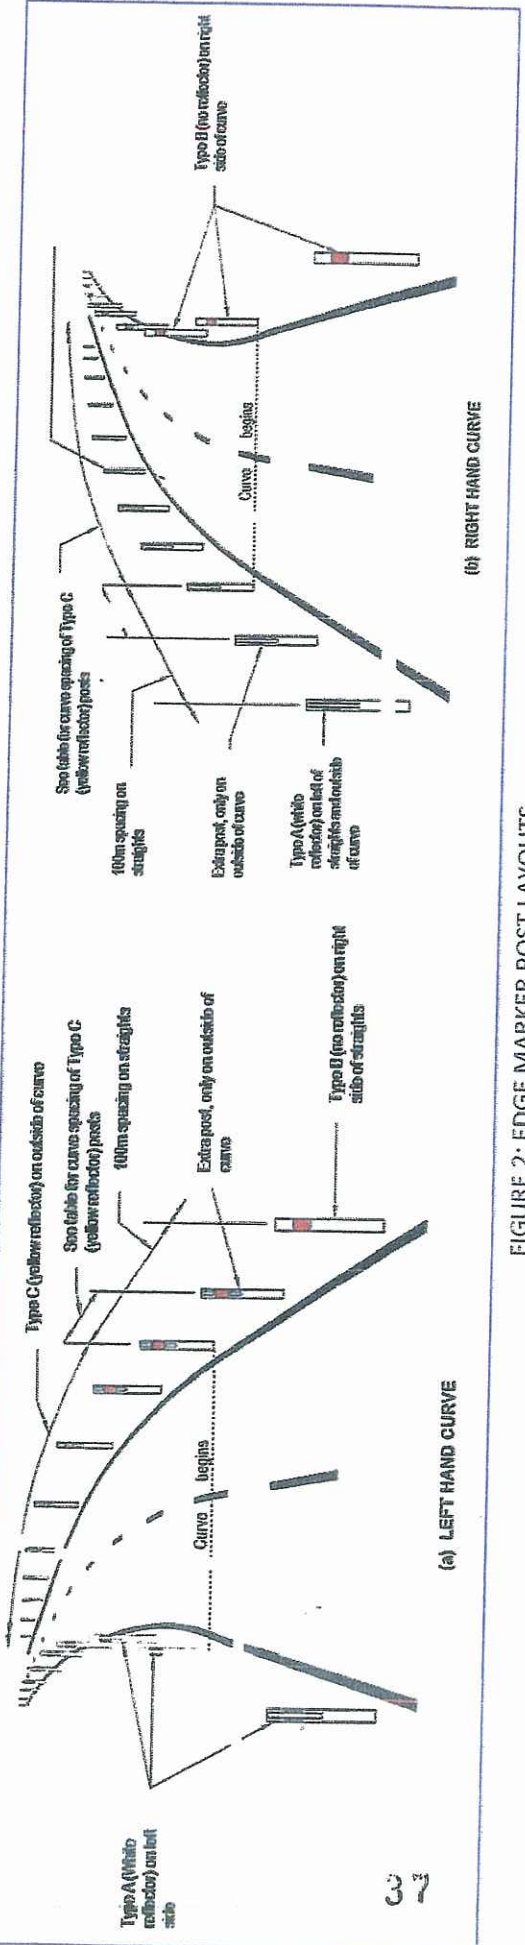


FIGURE 2: EDGE MARKER POST LAYOUTS



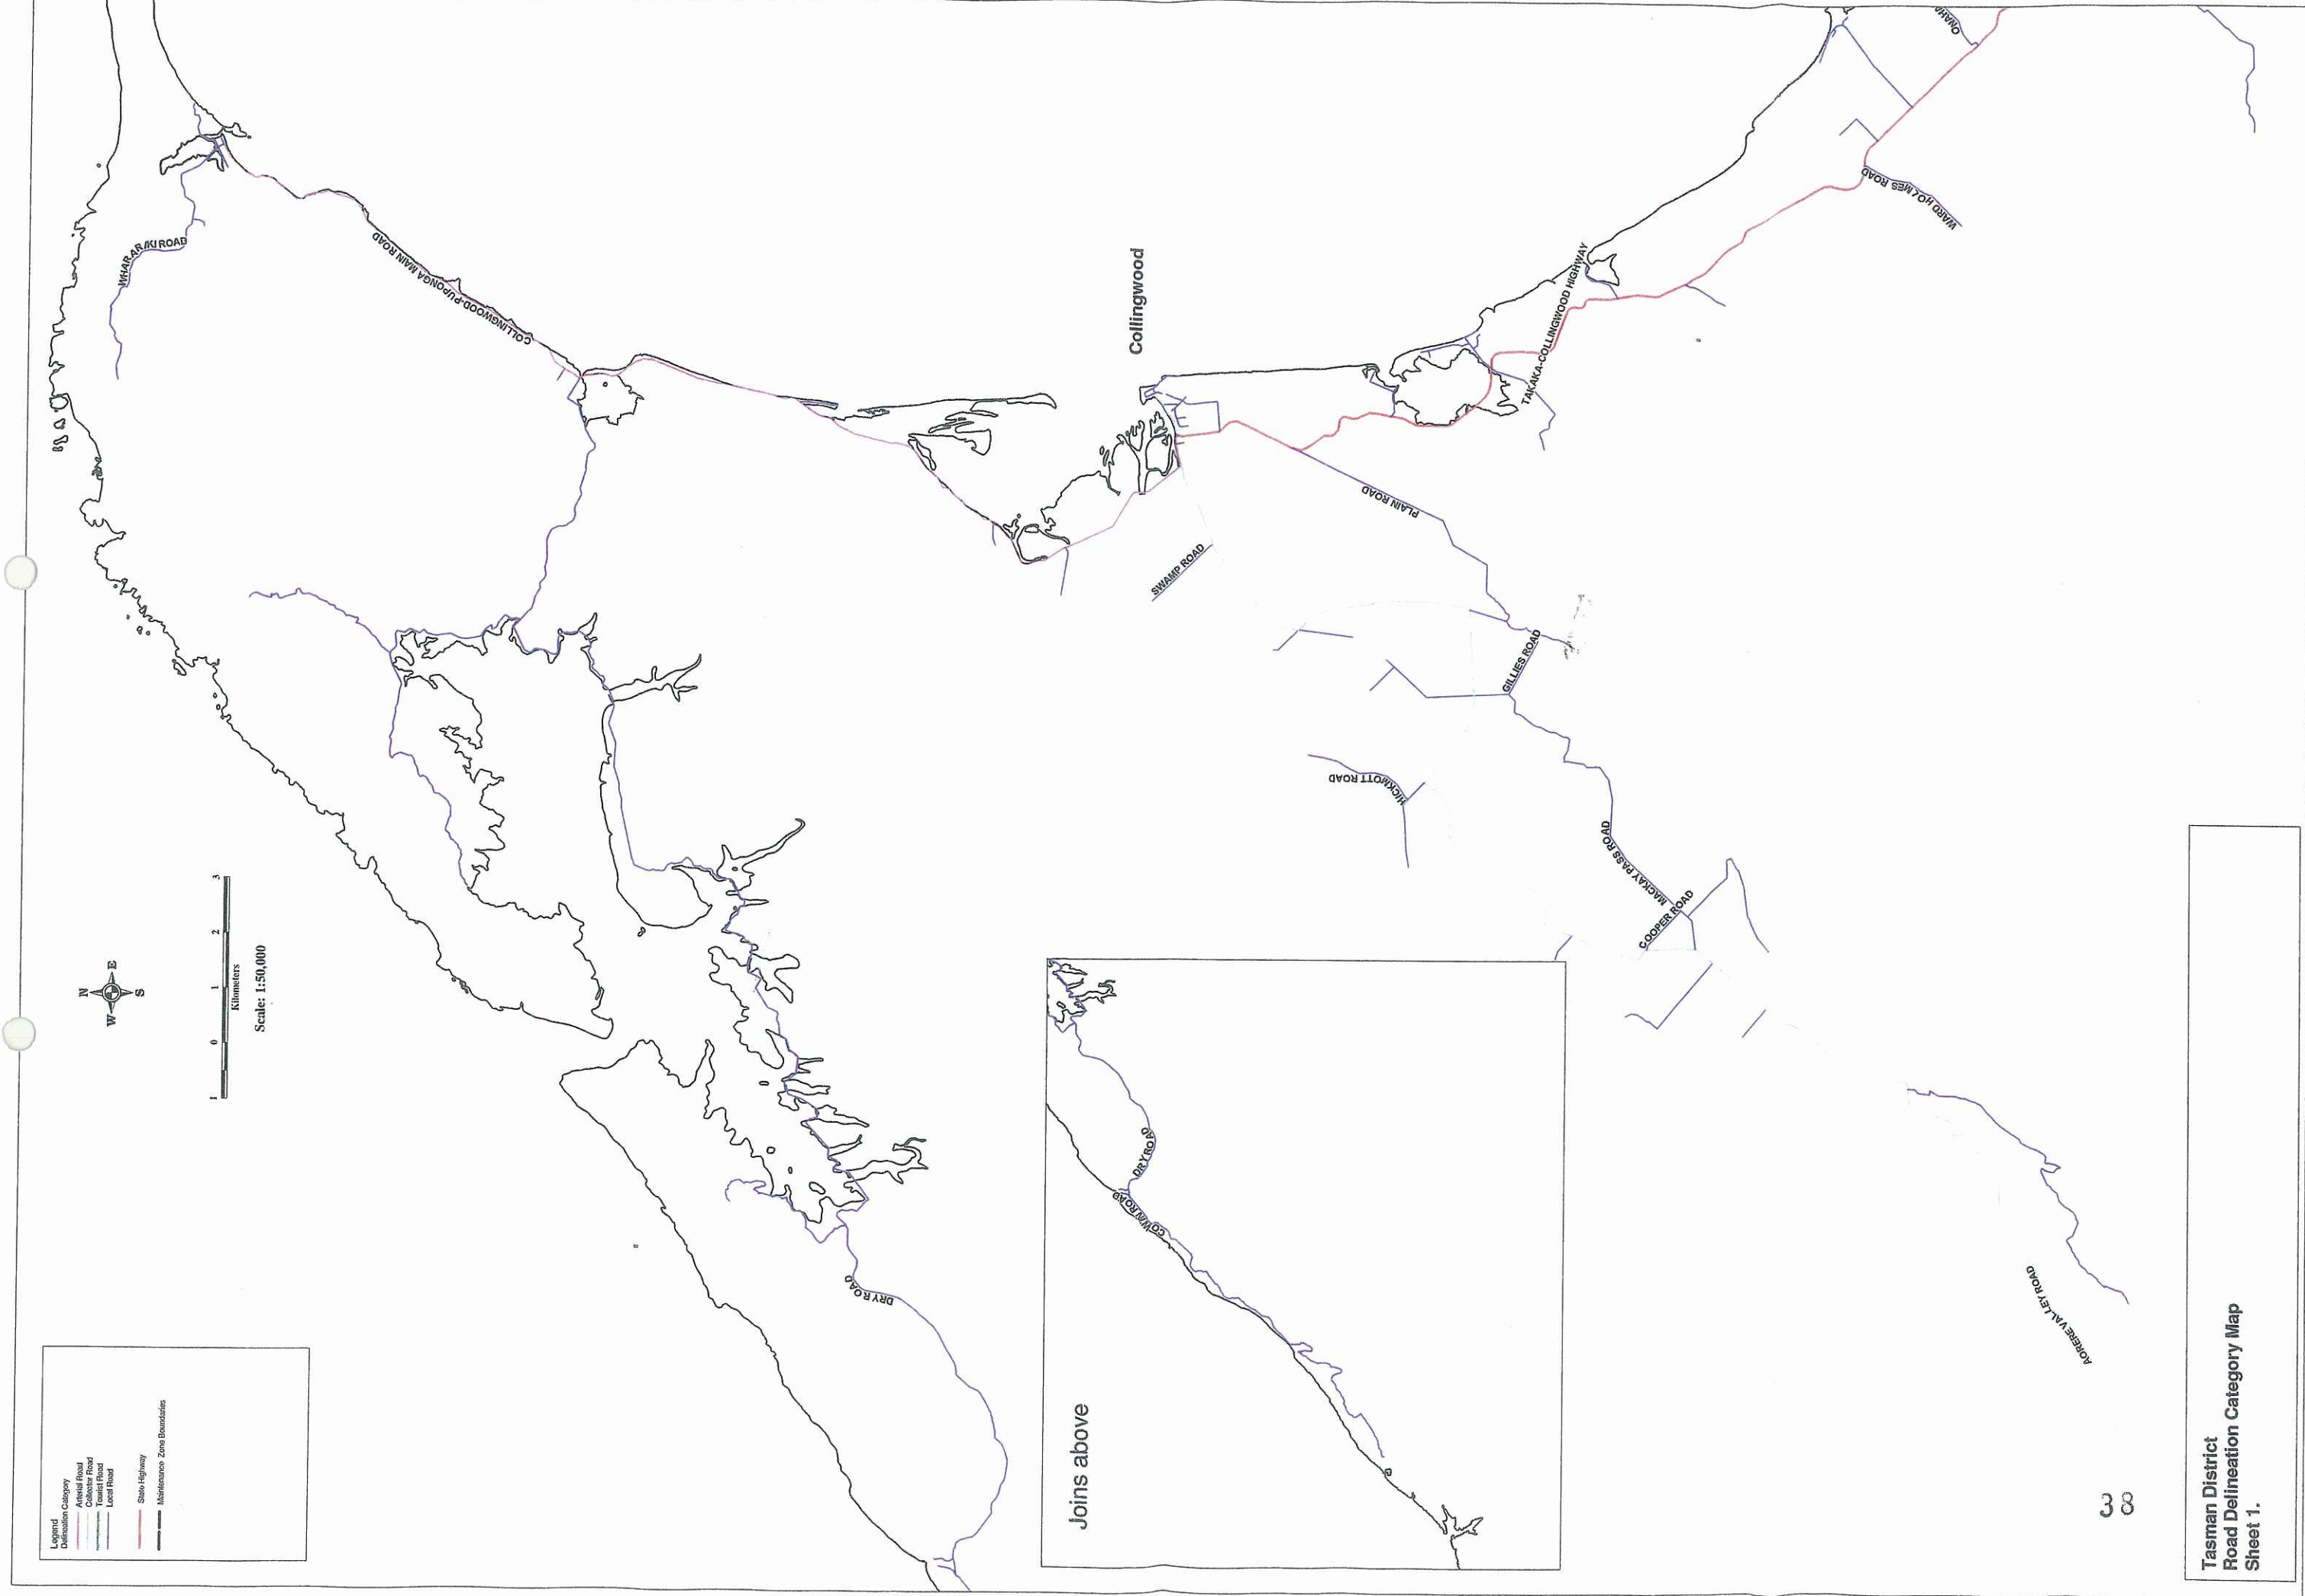


**Legend**

Definition Category  
 Arterial Road  
 Collector Road  
 Transit Road  
 Local Road  
 State Highway  
 Maintenance Zone Boundaries



Scale: 1:50,000

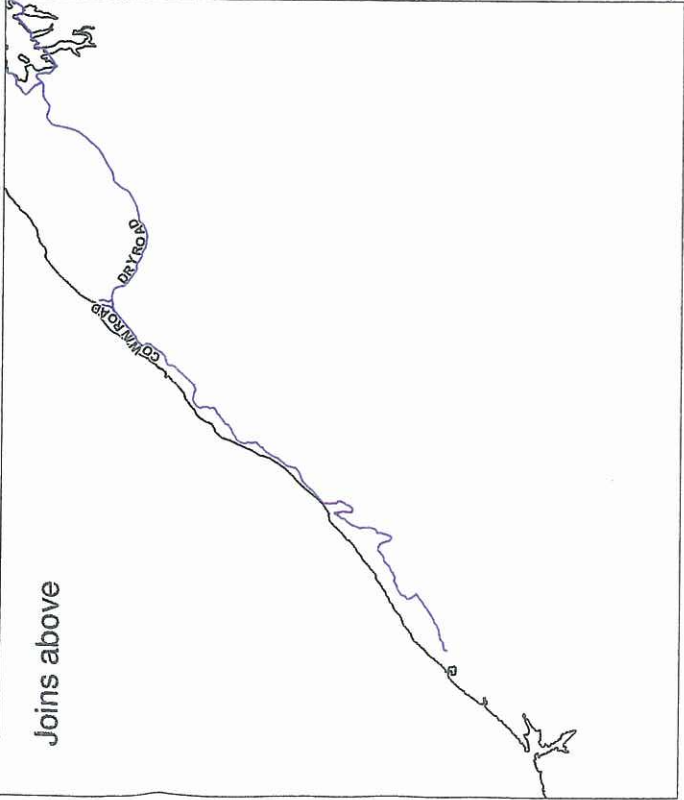


Joins above

**Legend**

Delineation Category



- Arterial Road
- Collector Road
- Local Road
- Trunk Road
- State Highway
- Metropolitan Zone Boundaries

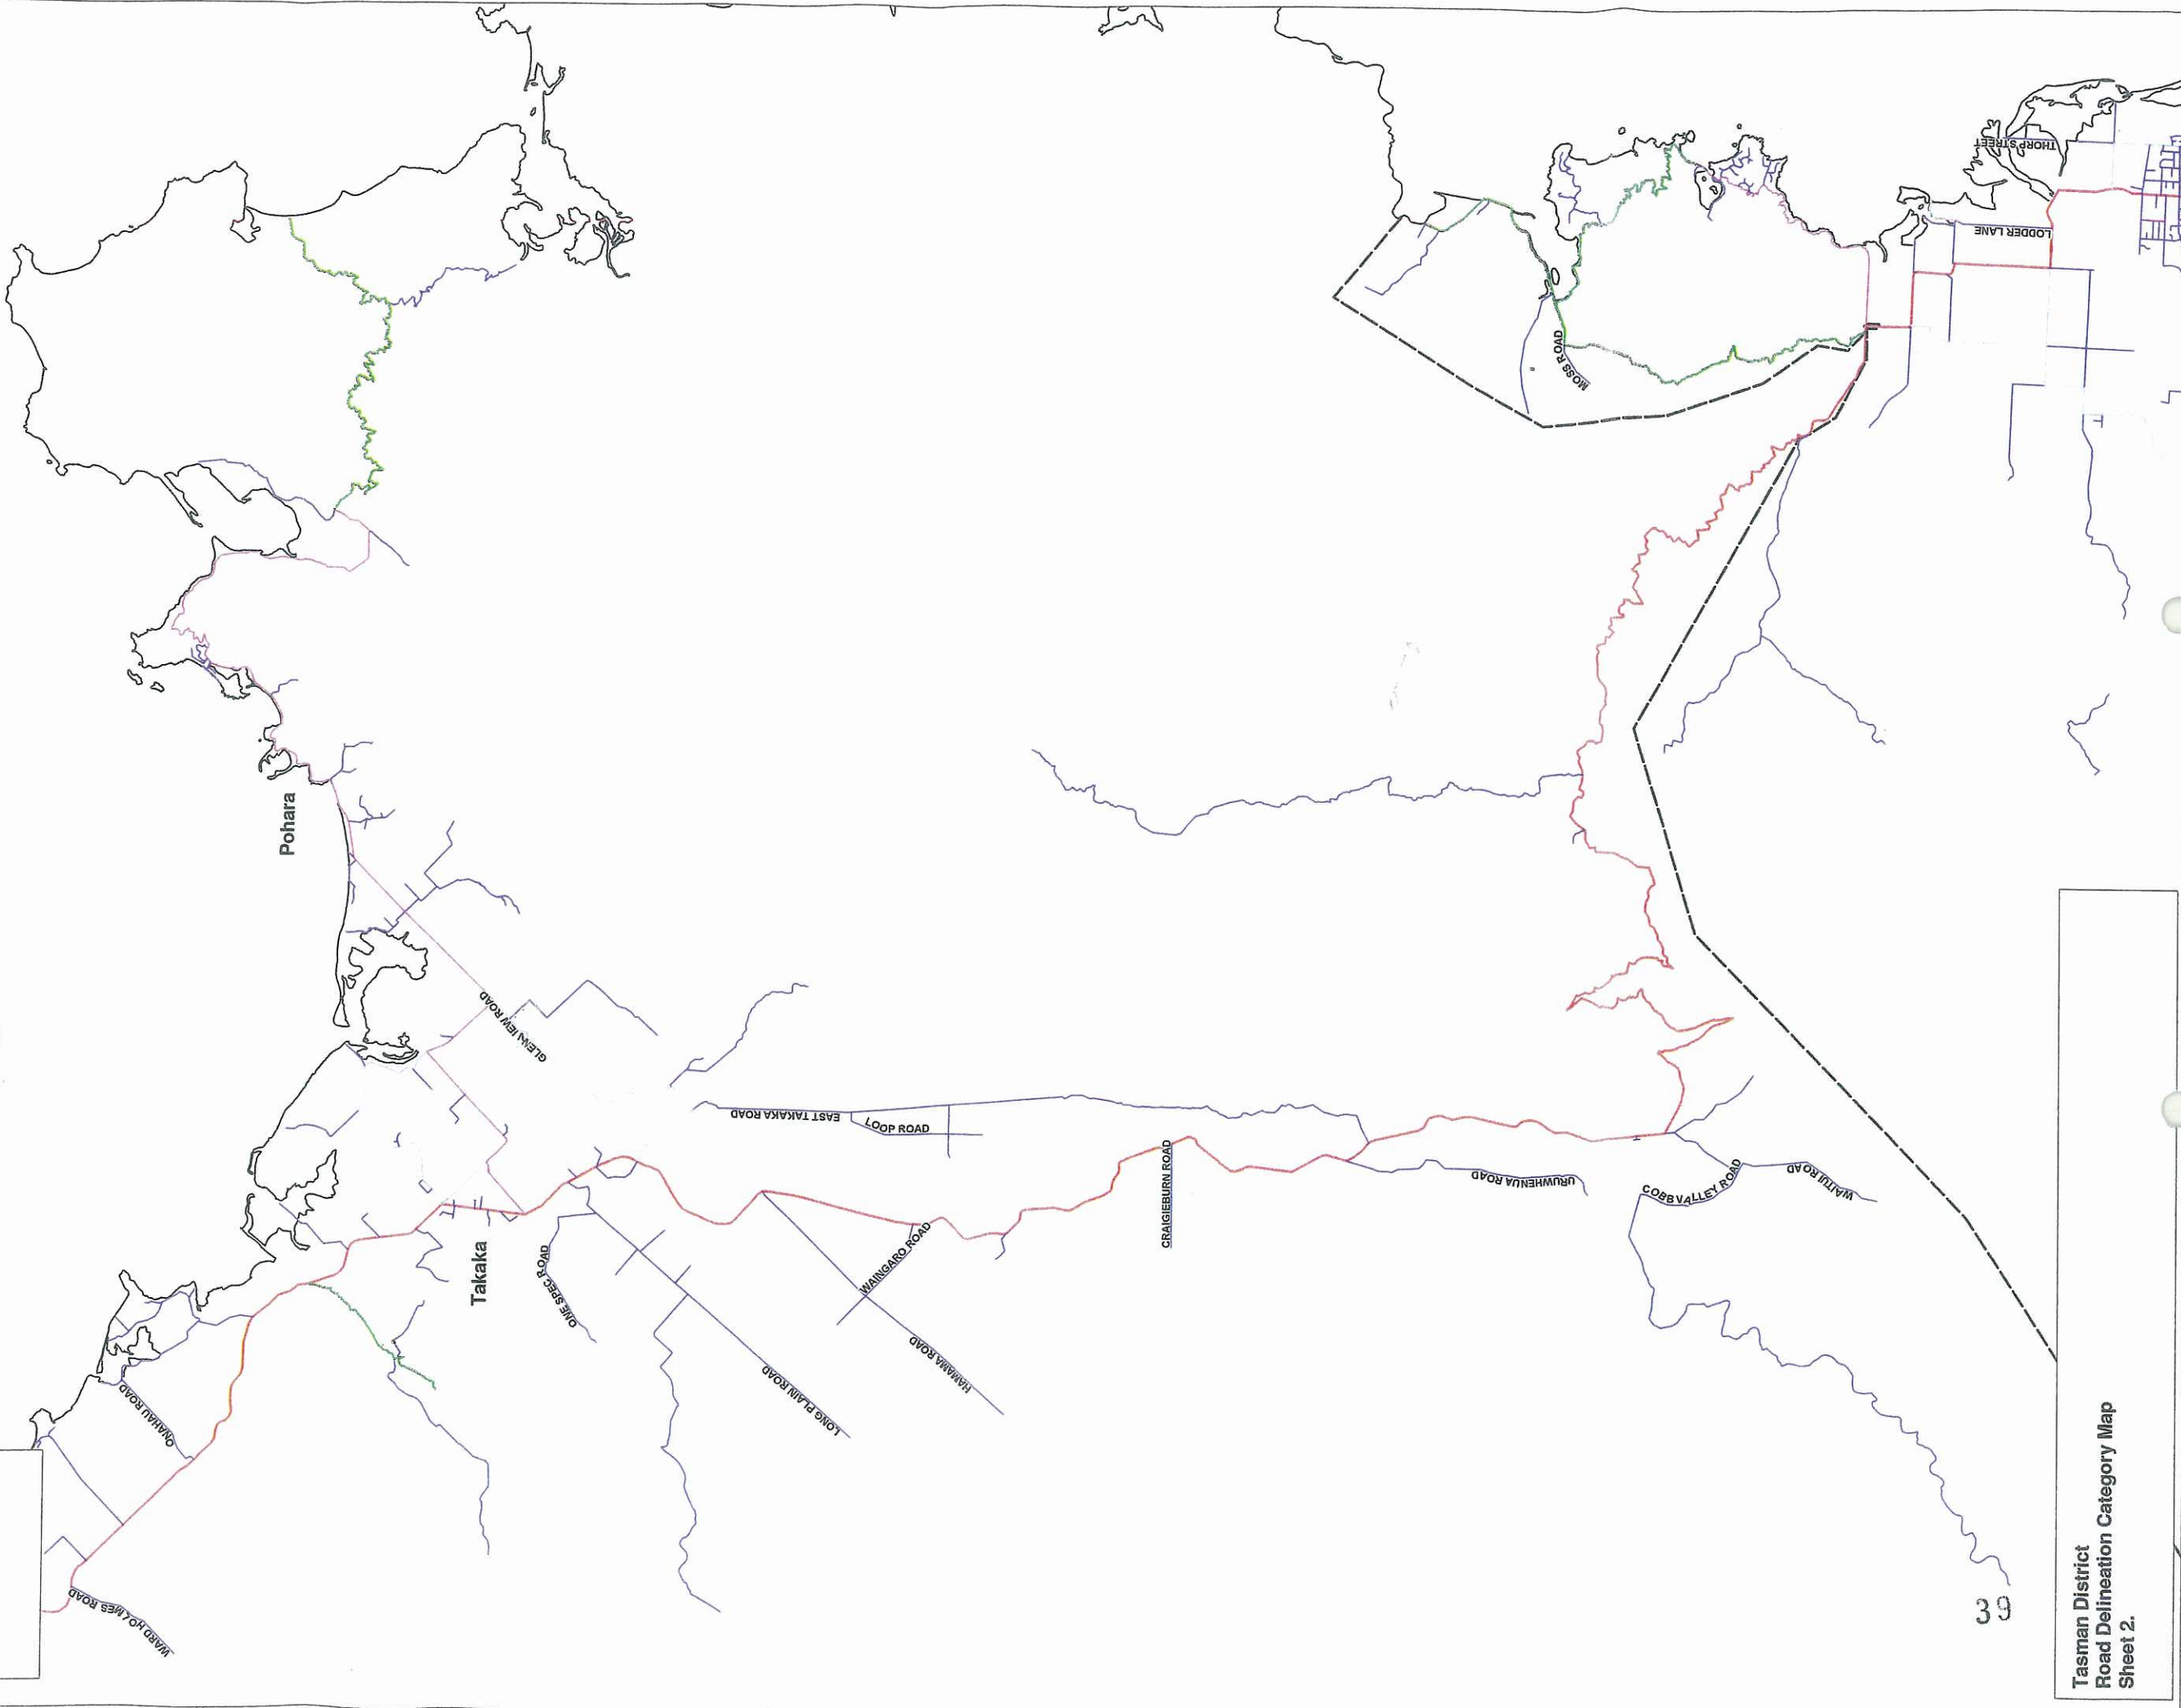



Scale: 1:50,000

Legend	
Destination Category	
Aerial Road	(Red line)
Local Road	(Blue line)
Forest Road	(Green line)
State Highway	(Yellow line)
Indicative Zone Boundaries	(Dashed line)
Indicative Ruby Bay Bypass	(Dotted line)

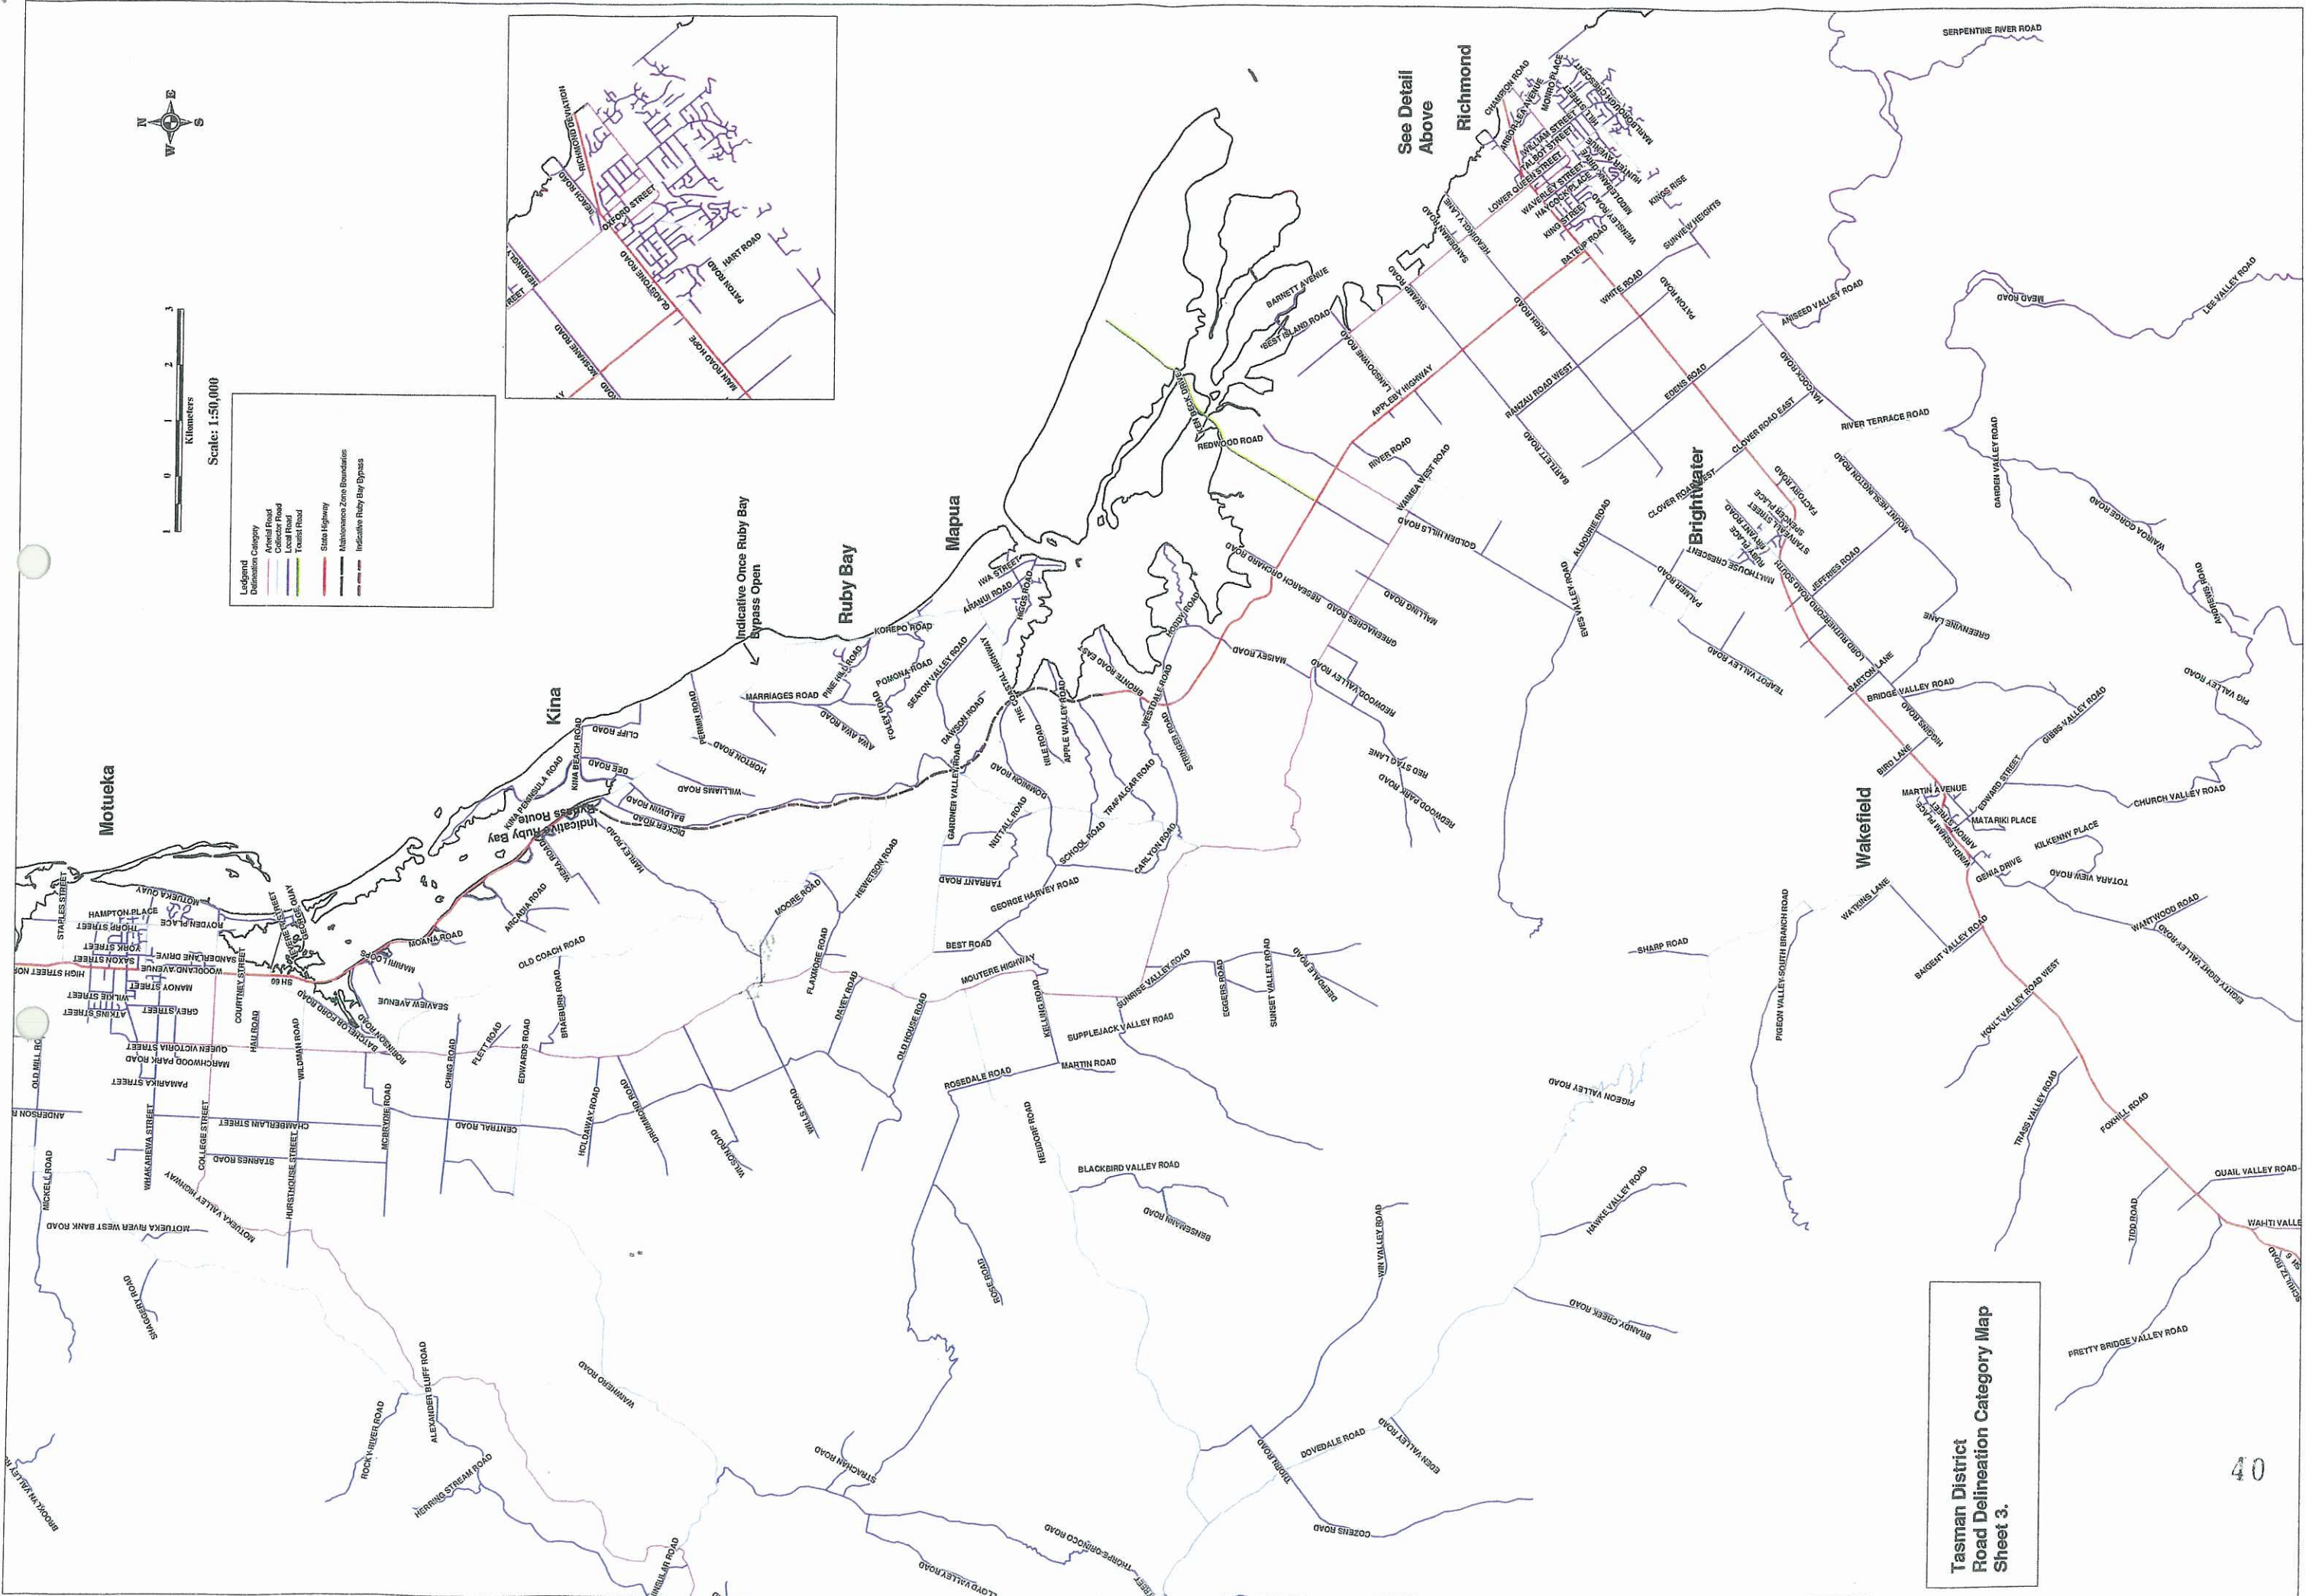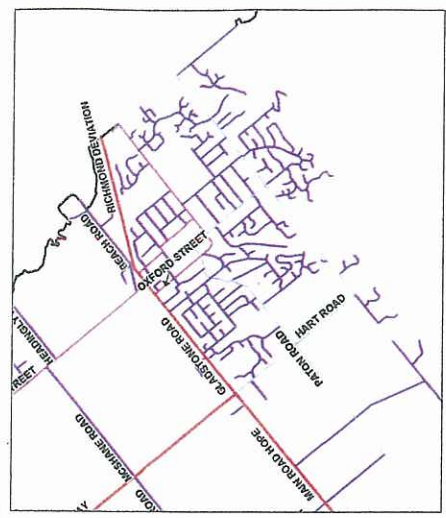




Tasman District  
Road Delineation Category Map  
Sheet 3.



**Legend**


- State Highway
- Main Road
- Local Road
- Tourist Road
- Maintenance Zone Boundaries

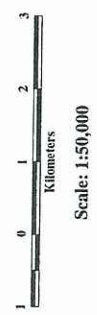

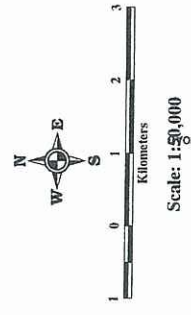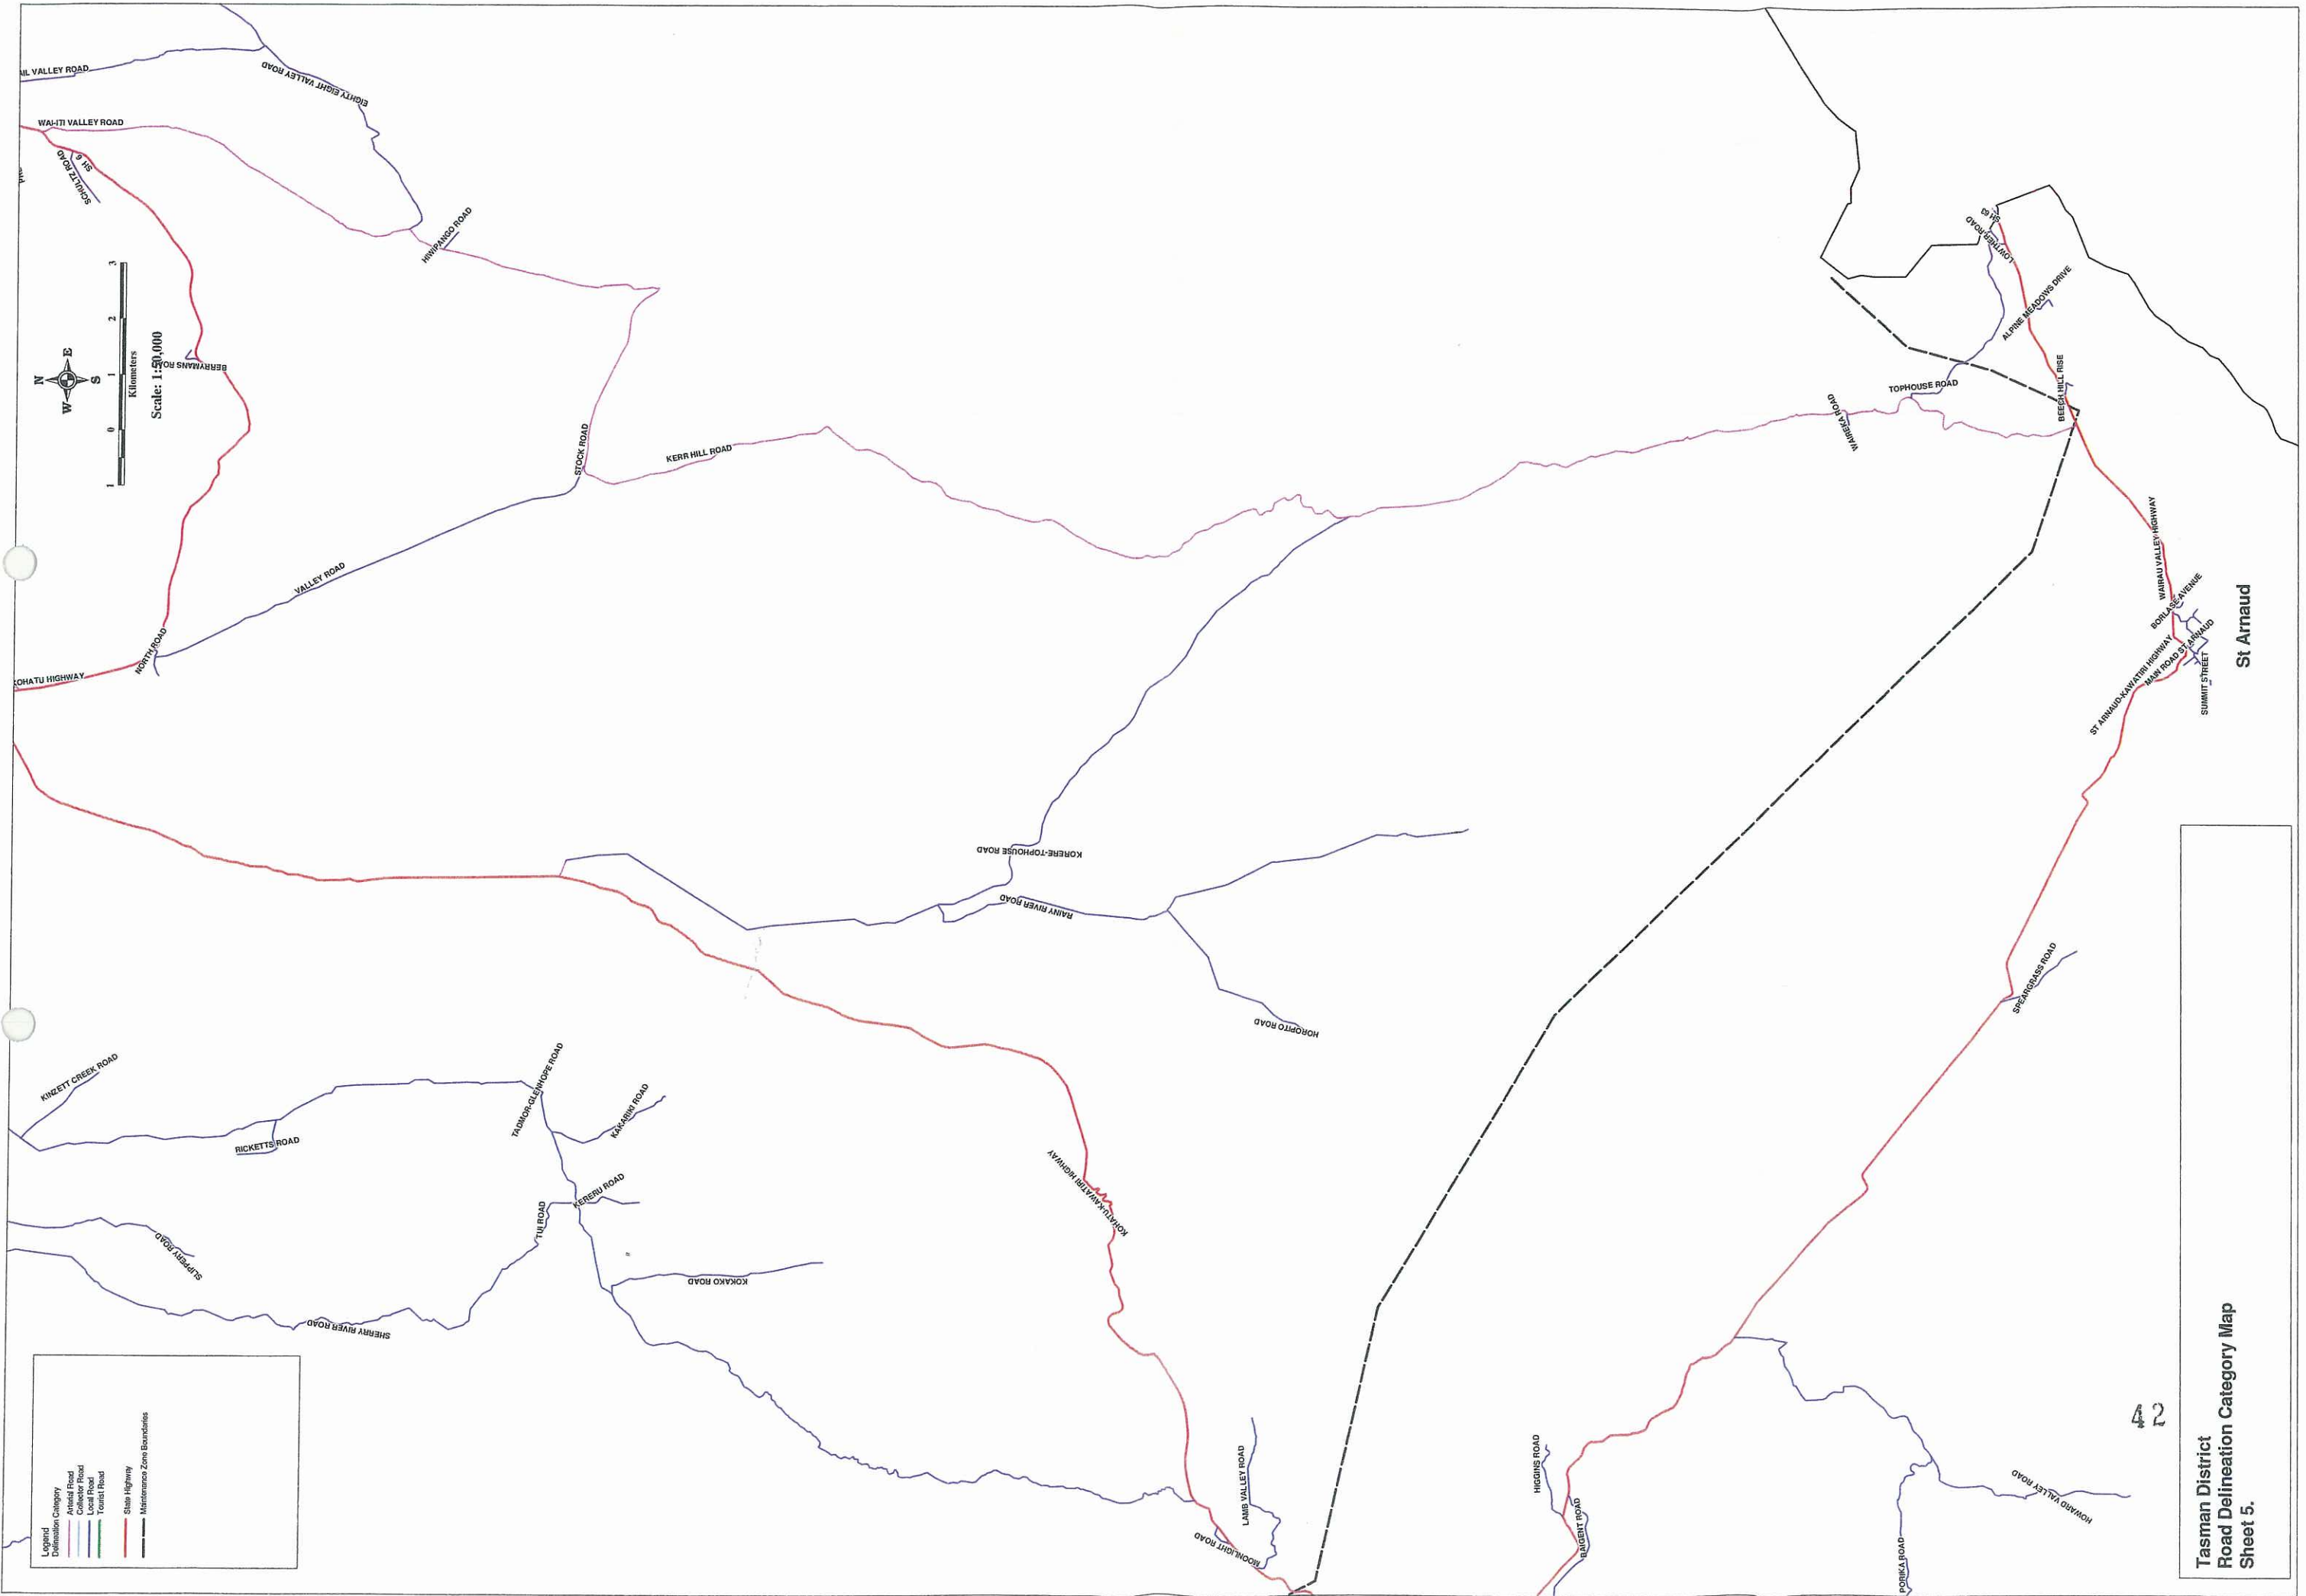


Legend	
—	State Highway
—	Maintenance Zone Boundaries
—	Division
—	Arterial Road
—	Collector Road
—	Local Road
—	Tonist Road



St Arnaud

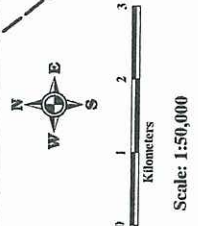

Legend	
	Arterial Road
	Collector Road
	Local Road
	Tourist Road
	State Highway
	Maintenance Zone Boundaries

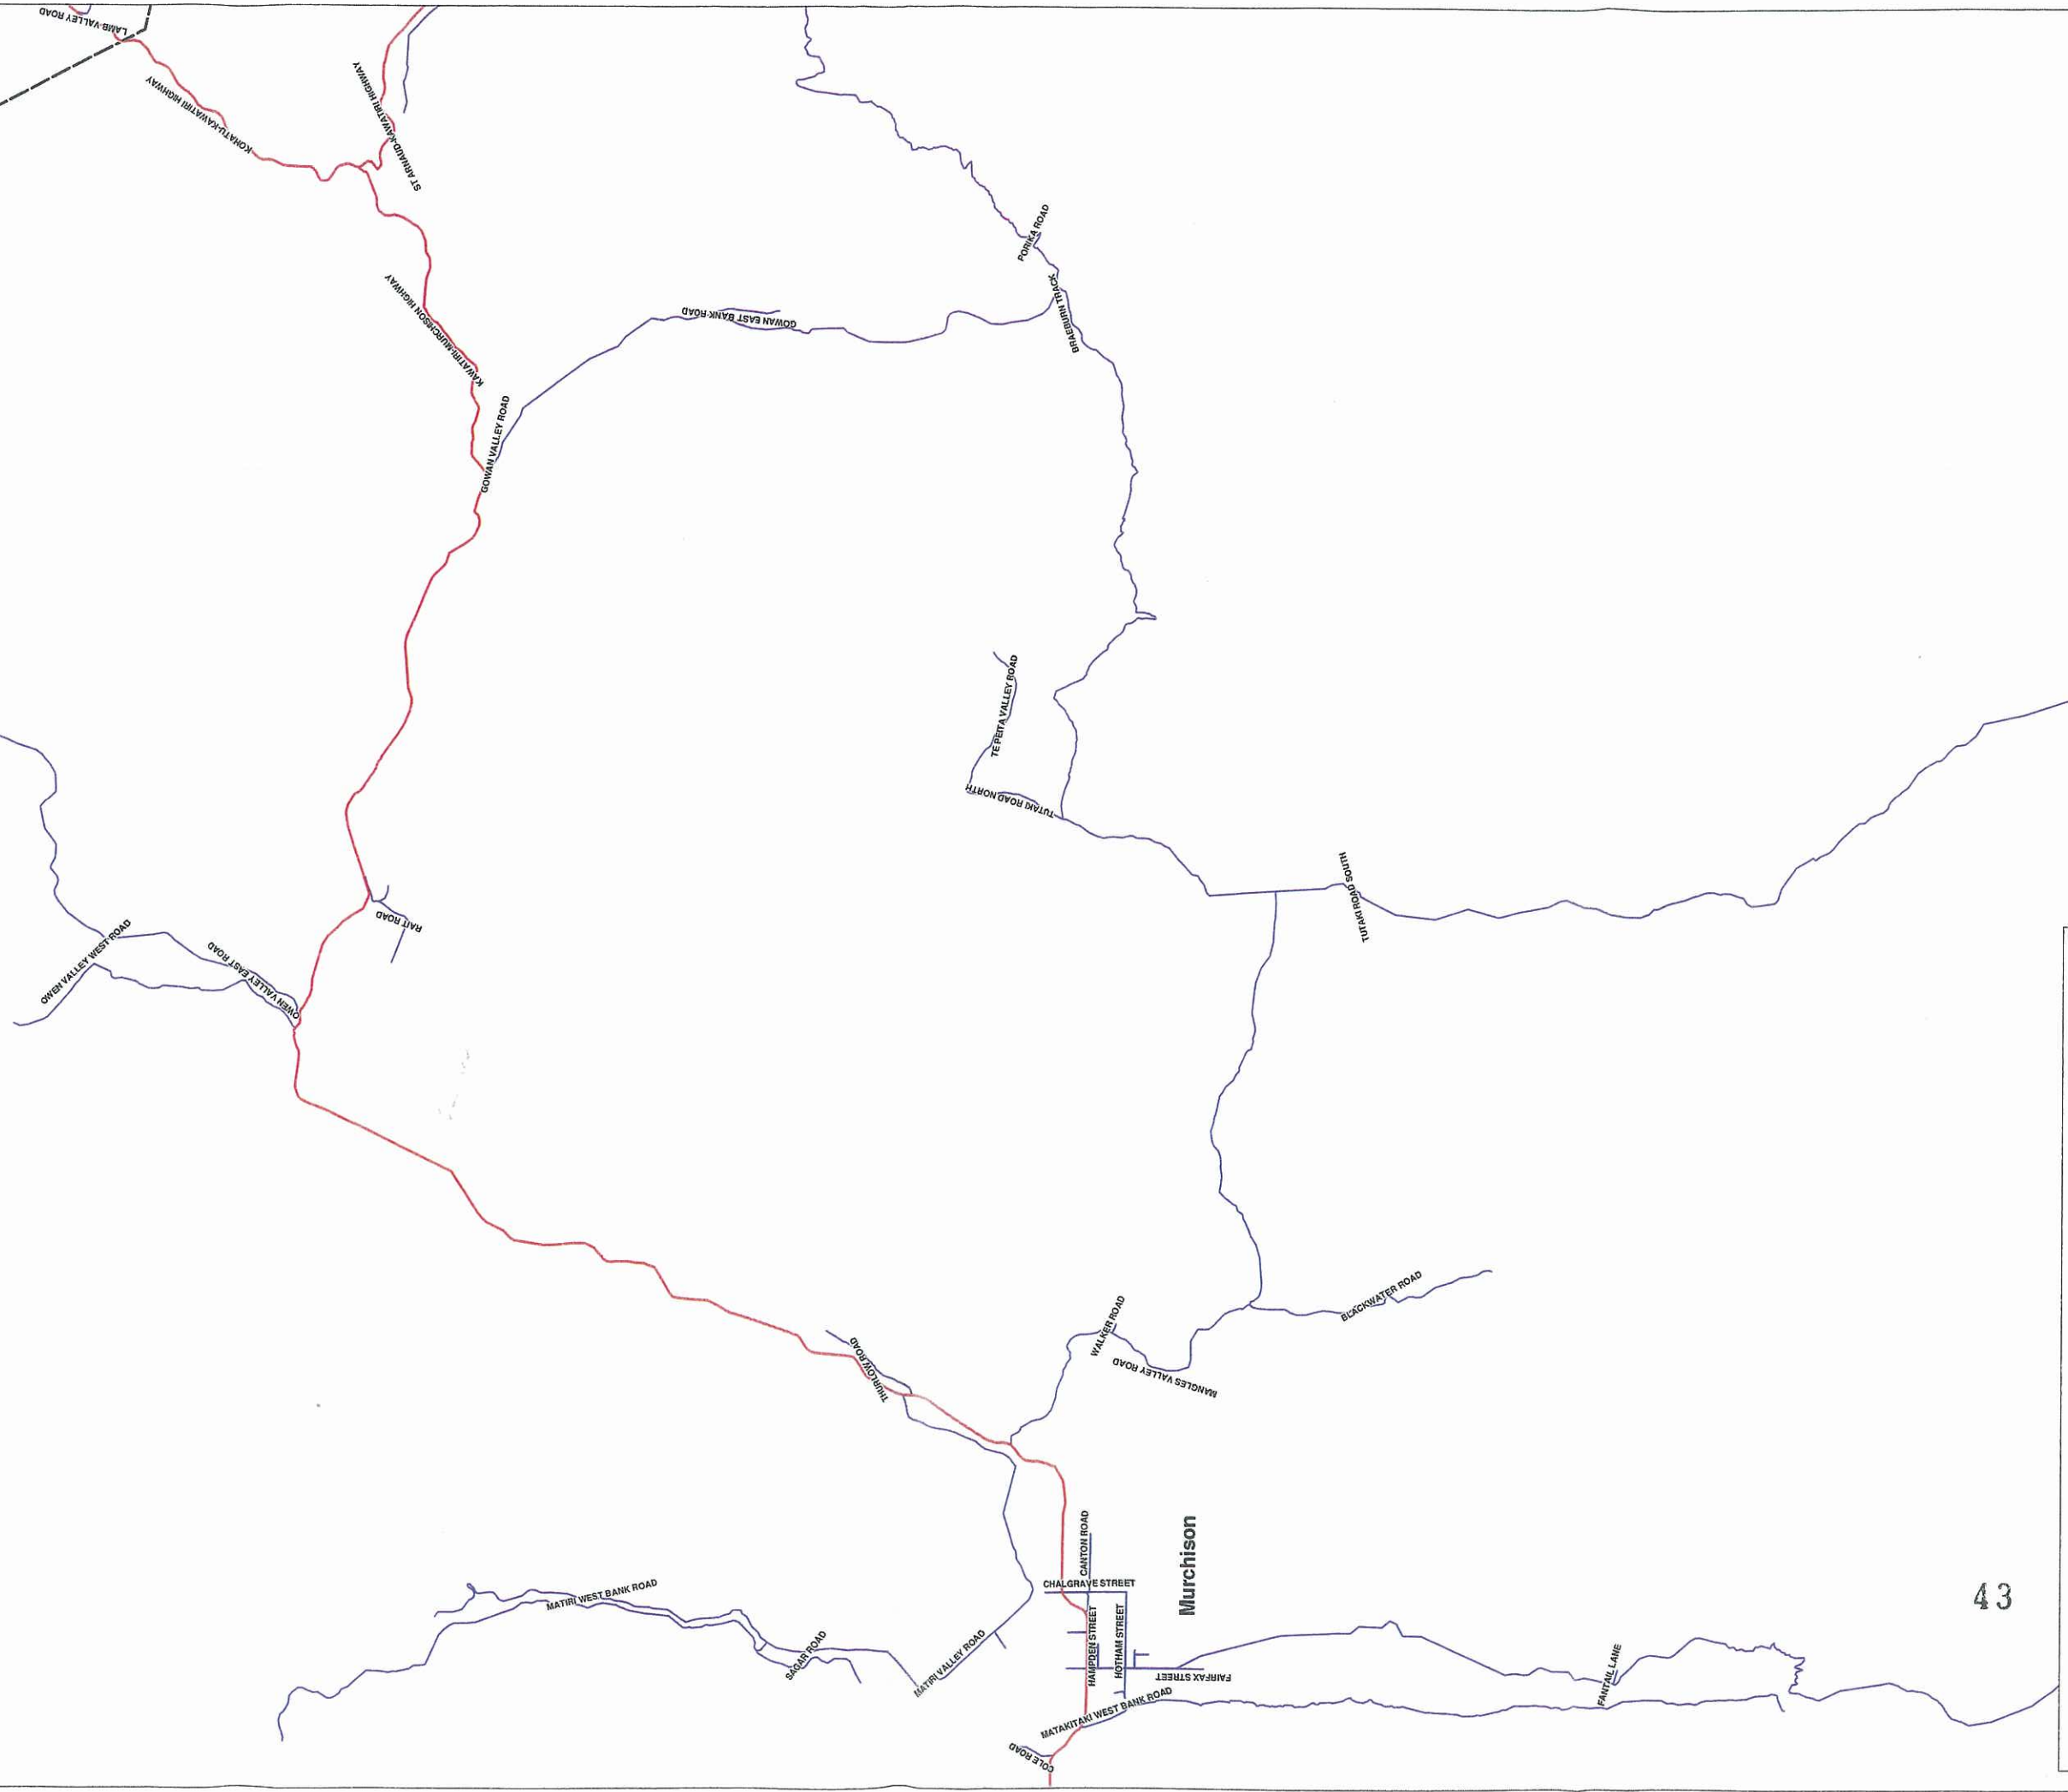



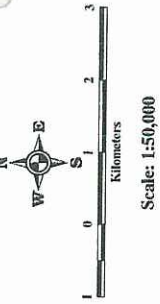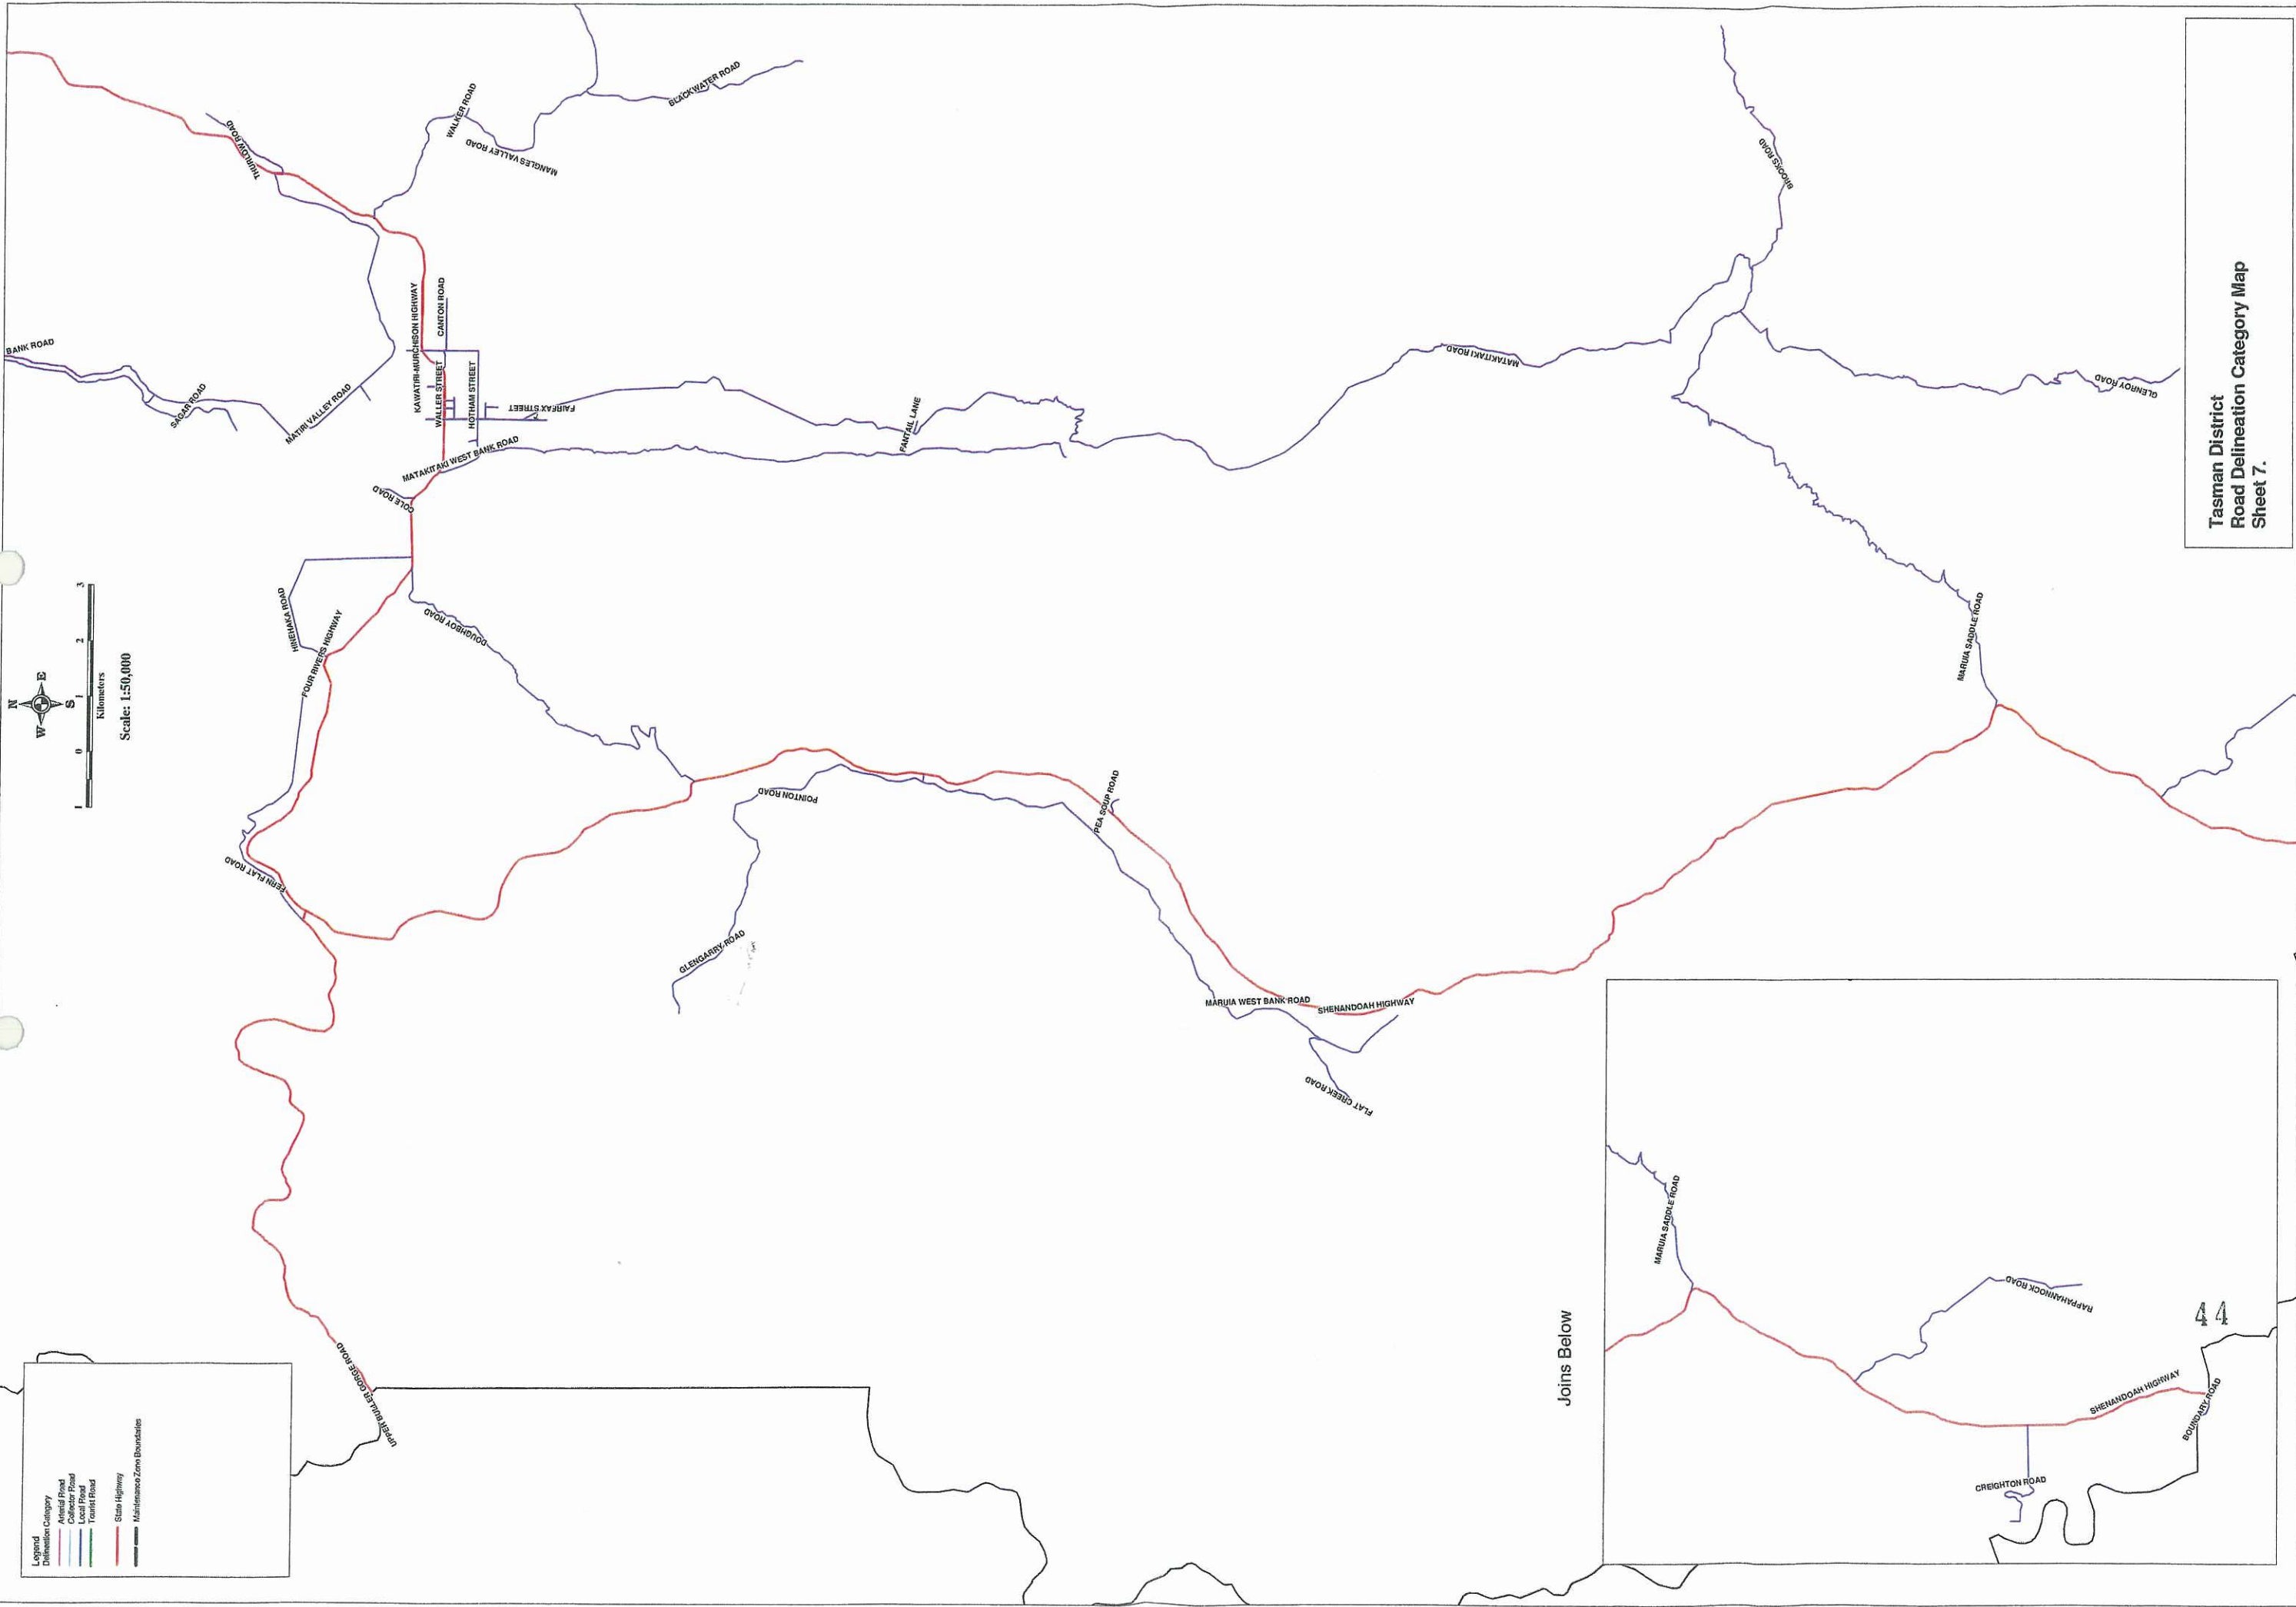

**Legend**

	State Highway
	Main Road
	Local Road
	Tourist Road
	Maintenance Zone Boundaries

Joins Below

44

