


COUNCIL PROPOSAL :- 27/1/2012.

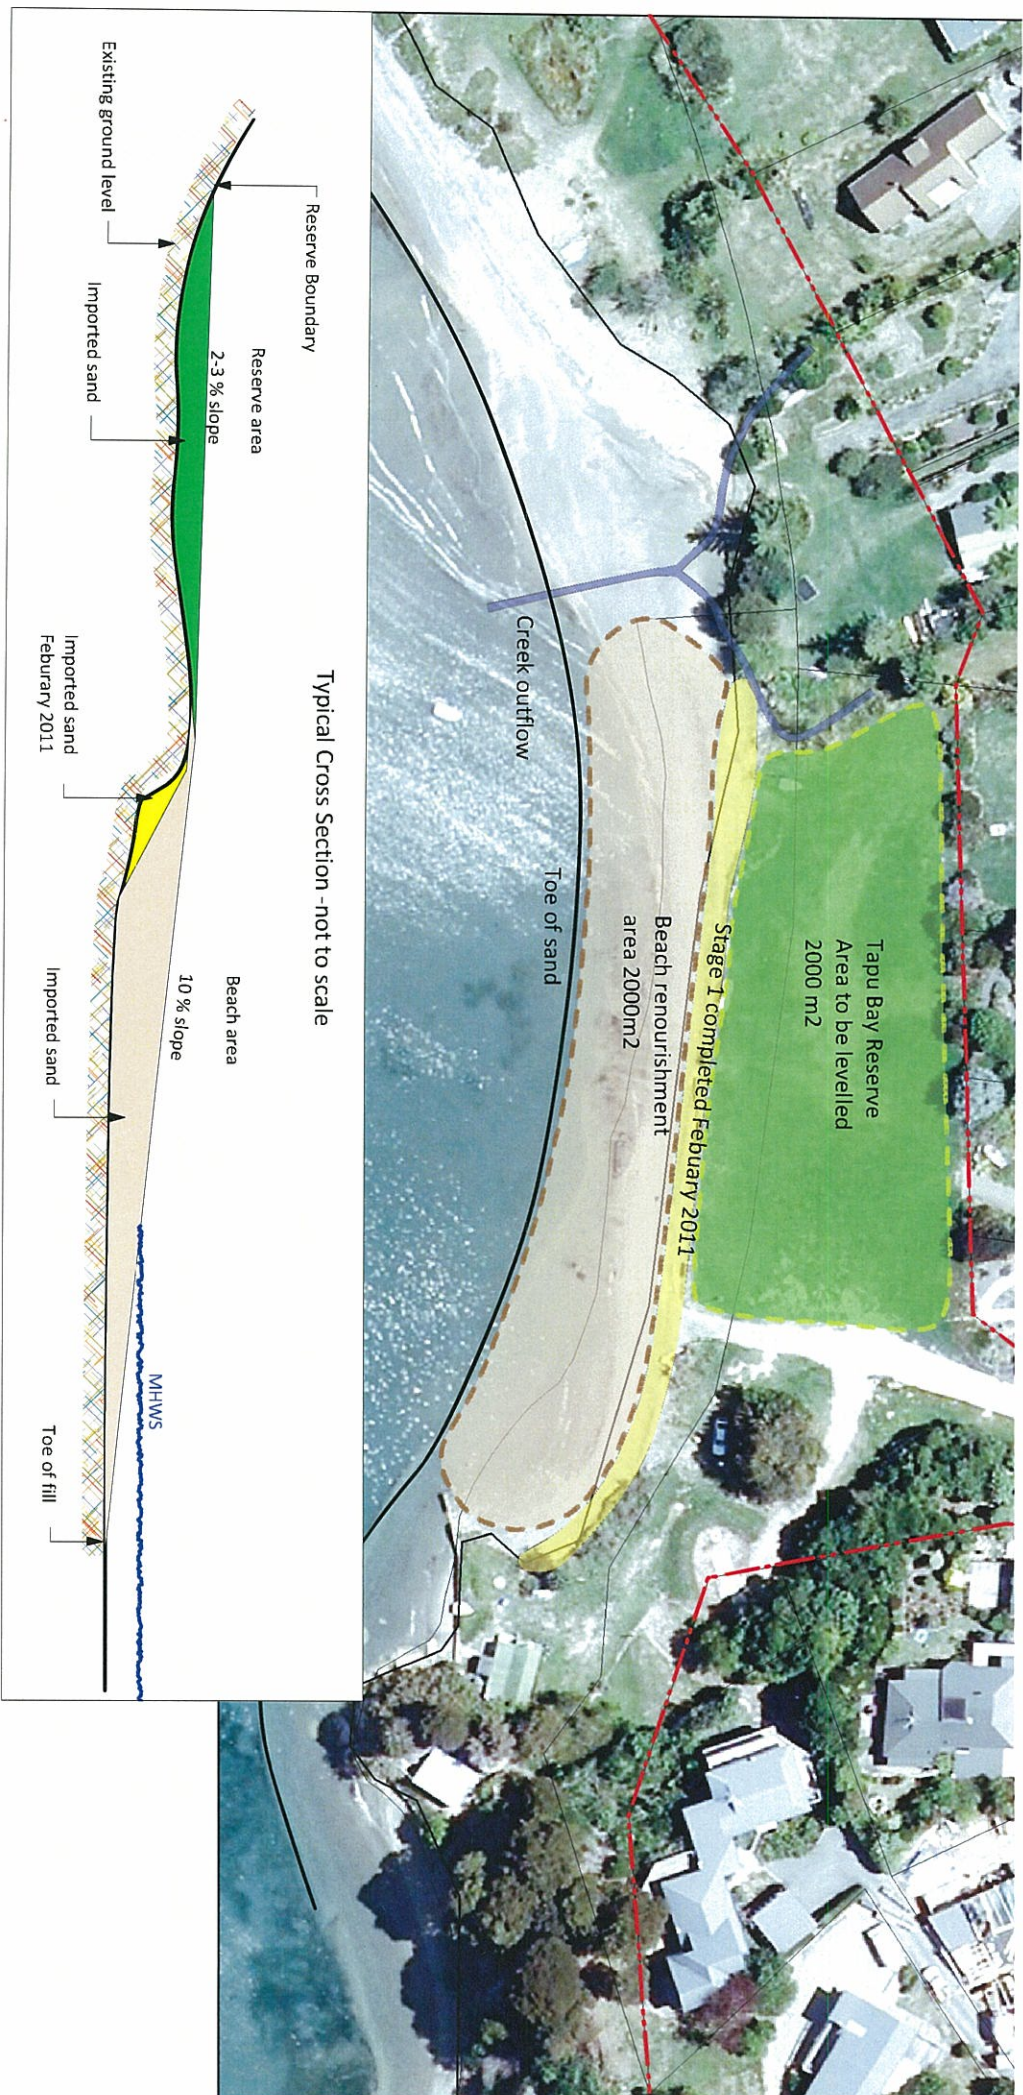



General Notes

1. Beach renourishment is considered to be a viable and preferred option over structural measures for any erosion mitigation at Tapu Bay.
2. The Turners Bluff roading project provides an opportunity to place surplus granite sand on Tapu Bay Beach and Reserve area.
3. Turners Bluff material will only be considered for beach replenishment if it is granular, cohesionless granite sand that is physically suitable to enhance beach amenity.
4. It is acknowledged that granular granite sand differs from the finer river - sourced sand in the beach environment.
5. Uneven Reserve areas to be levelled using sand with a higher organic matter content and covered with a layer of topsoil.
6. Beach grasses and low coastal plants to be established along top of the beach in specific areas.



TAPU BAY PROPOSAL
(Residents) - 27/1/12

FIRST - RAPOSA MARKS MADE IN DRIVE Y BASE OF ROAD IN FRONT OF MOUNTAIN RD IN

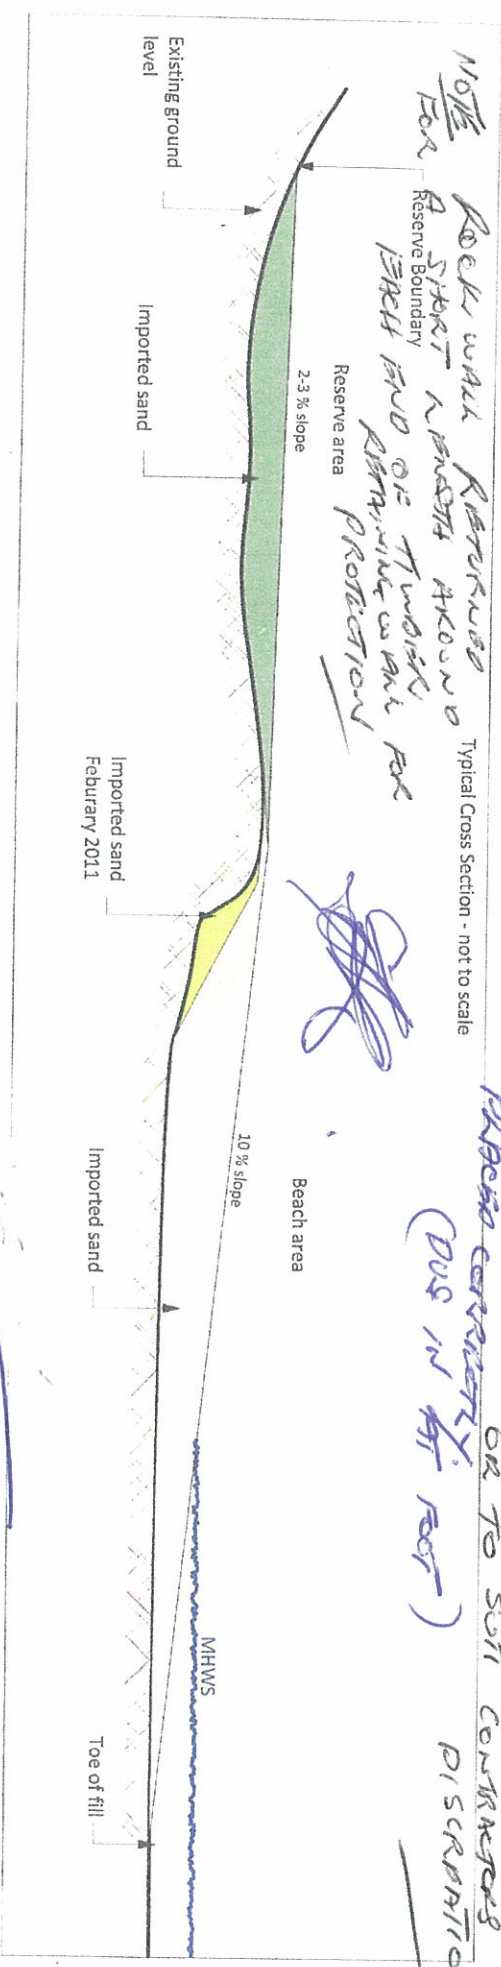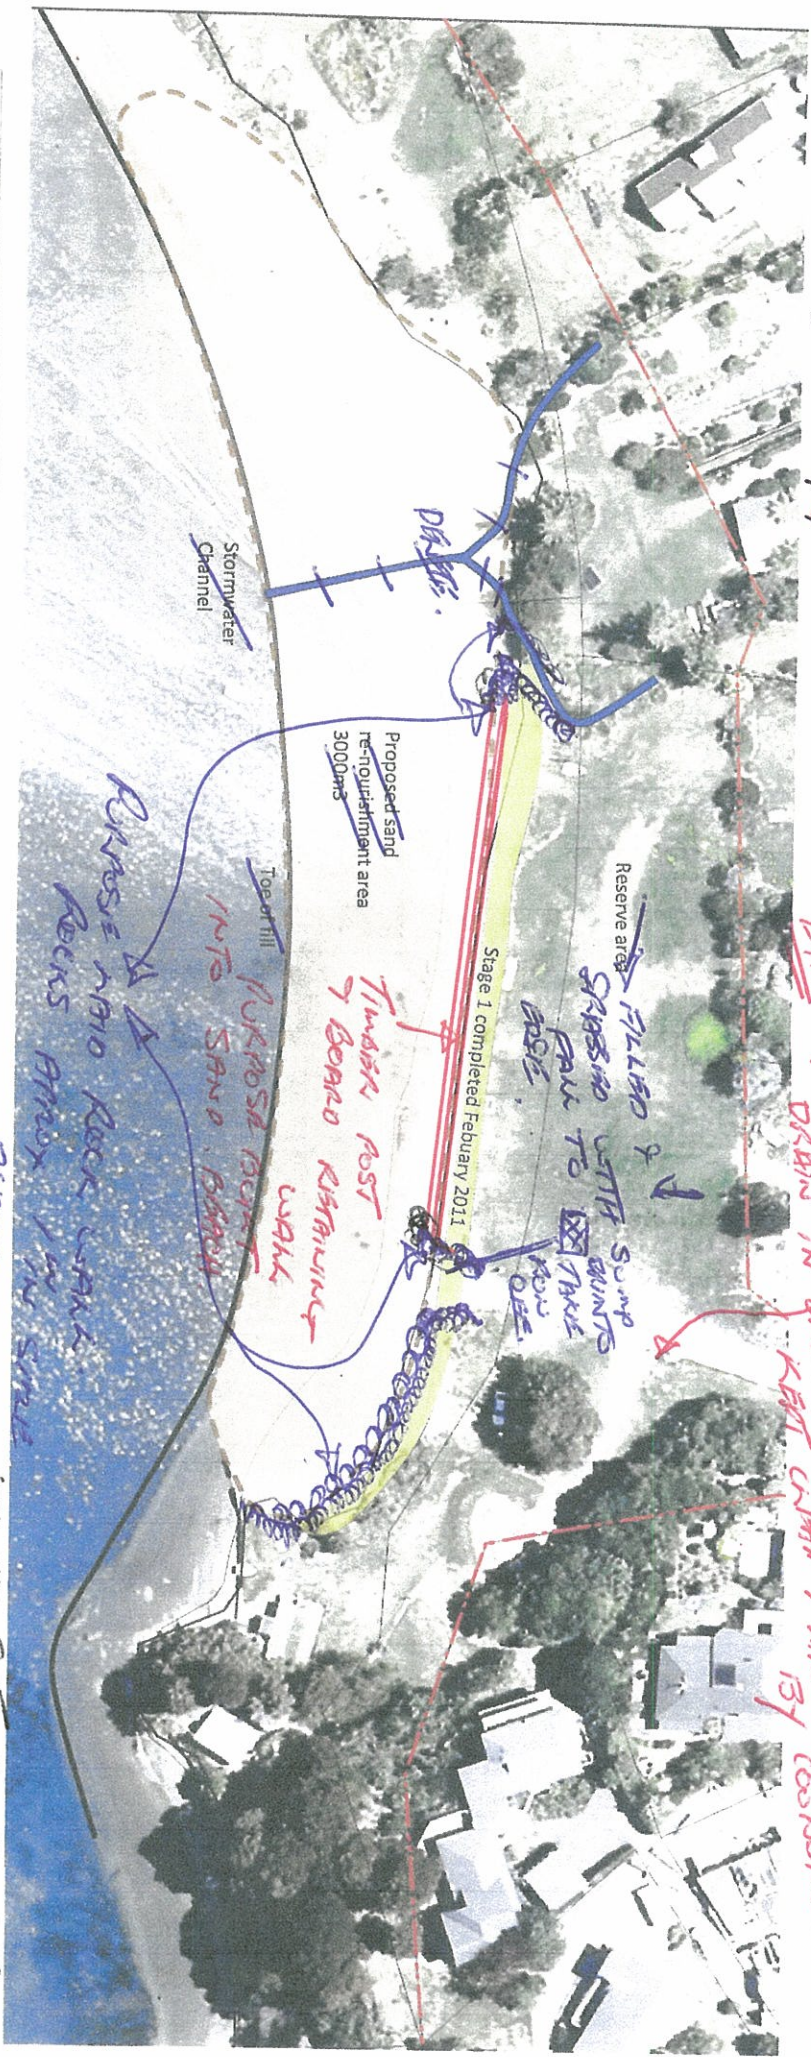

NOTE FOR ROCK WALL RESTORED AROUND STORM CHANNEL AND PROTECTION FOR REMAINING WALL FOR

Typical Cross Section - not to scale

PLEASE CONTACT OR TO SOFT CONTRACTORS DISCUSSION (BUS IN KIT POST)

ERIC

Tapu Bay Beach
Feb 2010 Re-nourishment

